

KEY NOTES

- 1 DECK RE-DESIGN STUDIES UNDER SEPERATE PACKAGE
- 2 HURRICANE WINDOWS
- 3 PRE-CAST COLUMN COVERS OVER STEEL POSTS
- 4 NANA WALL HURRICANE APPROVED FOLDING ALUMINUM FRAMED SYSTEM WITH MAN-DOOR (EVERYDAY USE)
- 5 SLIDING ALUMINUM FRAMED HURRICANE SHUTTERS (HURRICANE PROTECTION)

Little St. James

Cabanas
Guest Pavilions
Screening Room
Pool & Landscaping
Main house porch remodel

Gensler

2500 Broadway
Suite 300
Santa Monica, CA 90404
Telephone
Facsimile

Issue Date & Issue Description By Check
02/26/2009 SCHEMATIC DESIGN PROGRESS ISSUE

Signature

SCHEMATIC DESIGN

Project Name
Little St. James

Project Number
05.7112.000

CAD File Name
A02.01

Description
FLOOR PLAN

GROUND LEVEL

Scale

0 4' 8' 16'


A02.01

©2009 Gensler



SHEET NOTES

1. WALL CONSTRUCTION: 12" THICK POURED IN PLACE CONCRETE WALLS, WITH 8" RUBBLE EXTERIOR VENEER SET IN MORTAR; INTERIOR SMOOTH PLASTER
2. ROOFS: PAINTED CORRUGATED METAL TO MATCH EXISTING
3. COLUMNS: INTEGRALLY COLORED PRE-CAST CONCRETE OVER STRUCTURAL COLUMNS
4. WINDOW SILLS AND CORNICES: INTEGRALLY COLORED PRE-CAST CONCRETE
5. WINDOWS: POWDER COATED ALUMINUM FRAMES, HURRICANE RATED

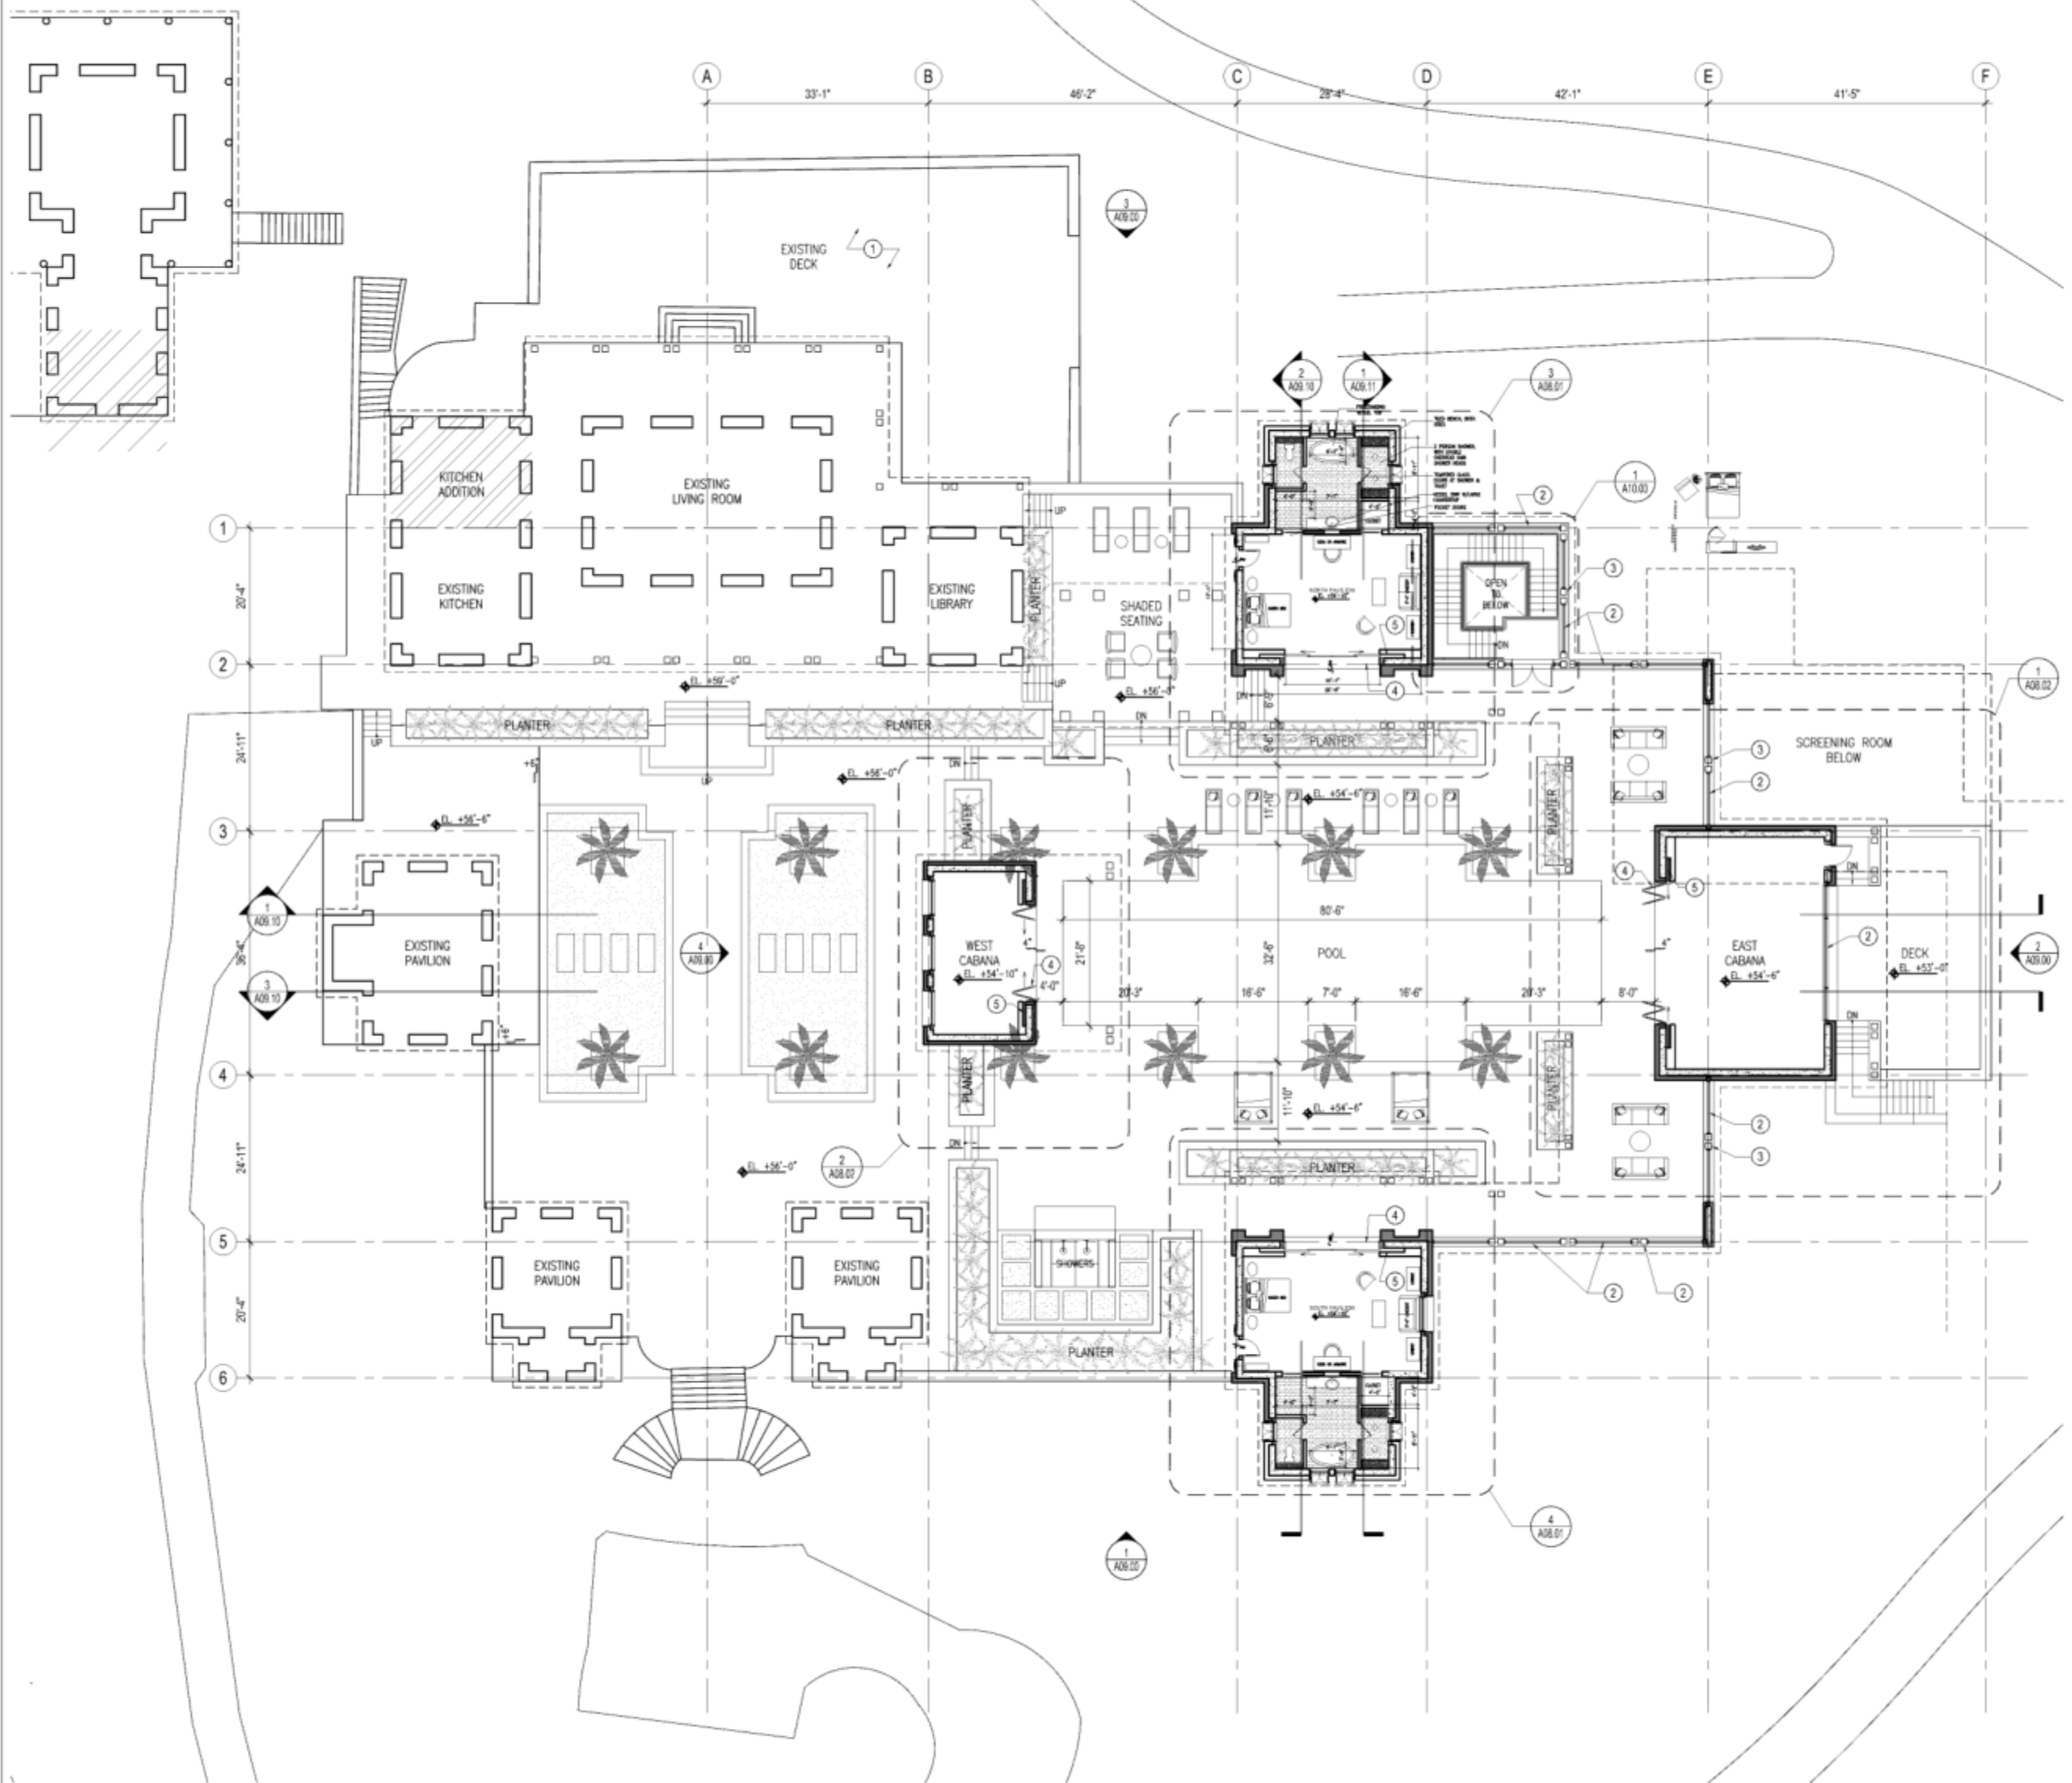

FLOOR PLAN - GROUND LEVEL
SCALE: 3/32" = 1'-0"