


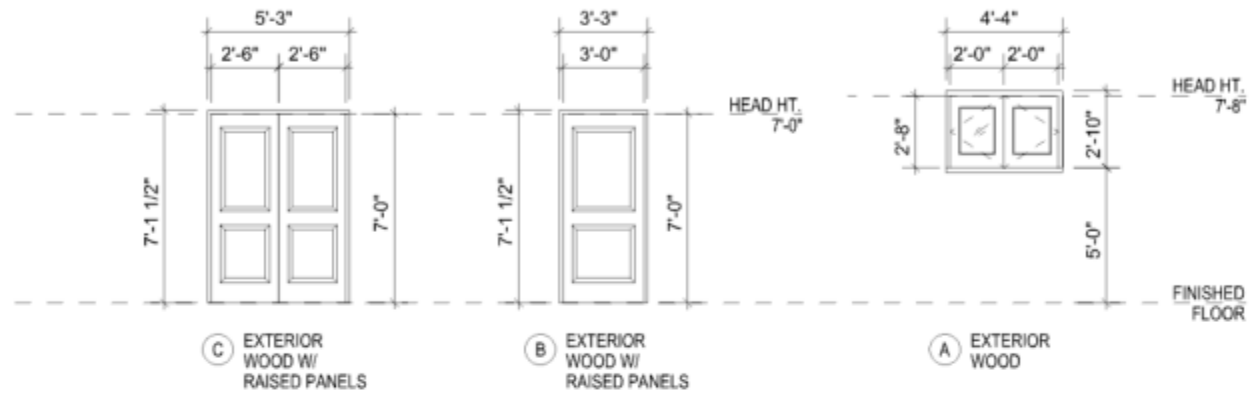


DOOR / WINDOW SCHEDULE									
NO.	DOOR						FRAME		REMARKS
	DOOR OPENING NOMINAL SIZES			TYPE	MAT'L	FINISH	TYPE	MAT'L	
	W	H	THK						
1	2'-8"	4'-0"		TYPE A	WOOD	PTD	WOOD		WOOD CASEMENT
2	2'-8"	4'-0"		TYPE A	WOOD	PTD	WOOD		WOOD CASEMENT
3	3'-0"	7'-0"		TYPE B	WOOD	PTD	WOOD		WOOD CASEMENT WITH RAISED PANELS
4	5'-0"	7'-0"		TYPE C	WOOD	PTD	WOOD		WOOD CASEMENT WITH RAISED PANELS

4 DOOR / WINDOW ELEVATIONS

AX.XX SCALE: 1/4" = 1'-0"


3 DOOR / WINDOW SCHEDULE

AX.XX SCALE: 1/4" = 1'-0"

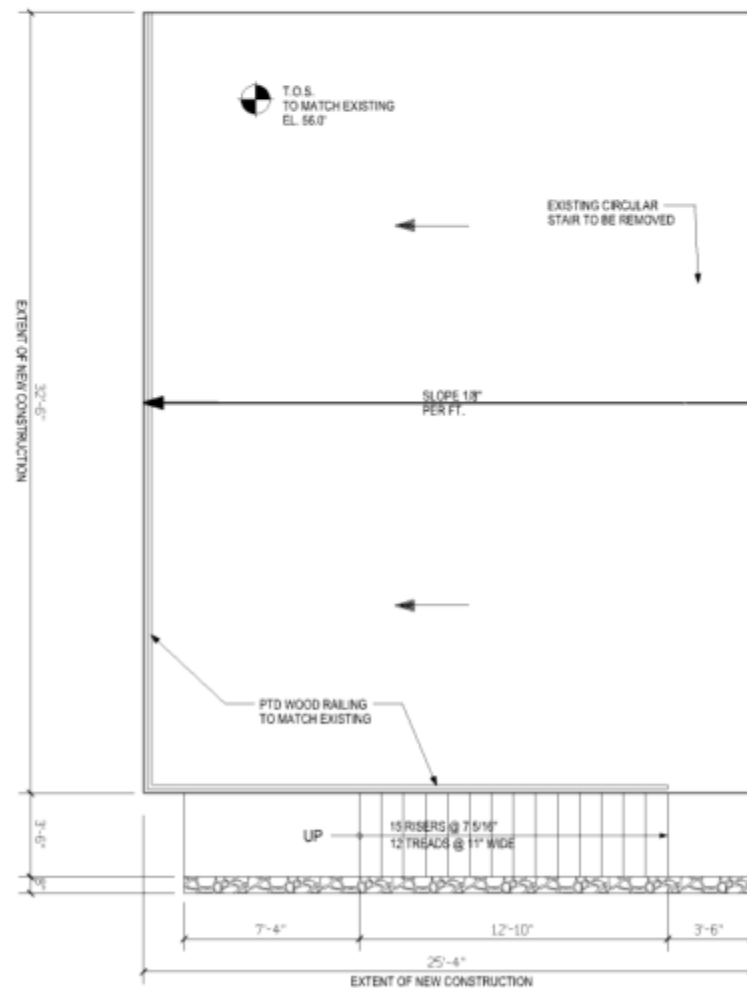

2 ROOF PLAN

AX.XX SCALE: 1/4" = 1'-0"

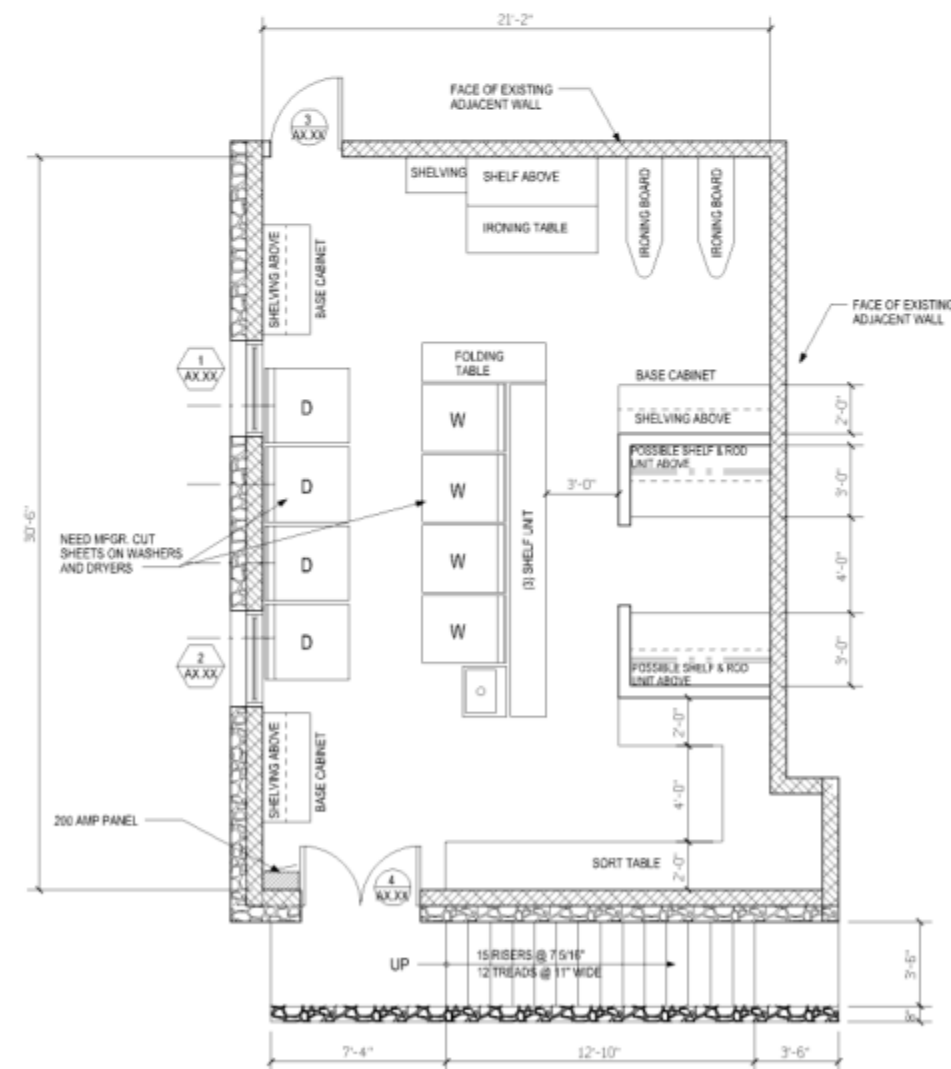

1 FLOOR PLAN

AX.XX SCALE: 1/4" = 1'-0"

PROPOSED
PLANS AND
SCHEDULES

REVISIONS

DRAWN BY: XXX
CHECKED BY: deJONGH
SCALE: 1/4" = 1'-0"
DATE: APRIL 13, 2010
JOB NO: XXX
SHEET:

X.XX