

the 1990s, the number of people in the United States who are 65 years of age or older has increased by 50 percent. The number of people 75 years of age or older has increased by 100 percent. The number of people 85 years of age or older has increased by 200 percent. The number of people 95 years of age or older has increased by 400 percent. The number of people 100 years of age or older has increased by 1,000 percent.


KITCHEN
RENOVATION
LITTLE ST.JAMES
U.S. VIRGIN ISLANDS

PROPOSED ROOF PLAN
AND ROOF FRAMING
PLAN


[illegible]

DRAWN BY:	O.C.
CHECKED BY:	deJONGH
SCALE:	1/4" = 1'-0"
DATE:	
JOB NO:	2008.21
SHEET:	

A1.02

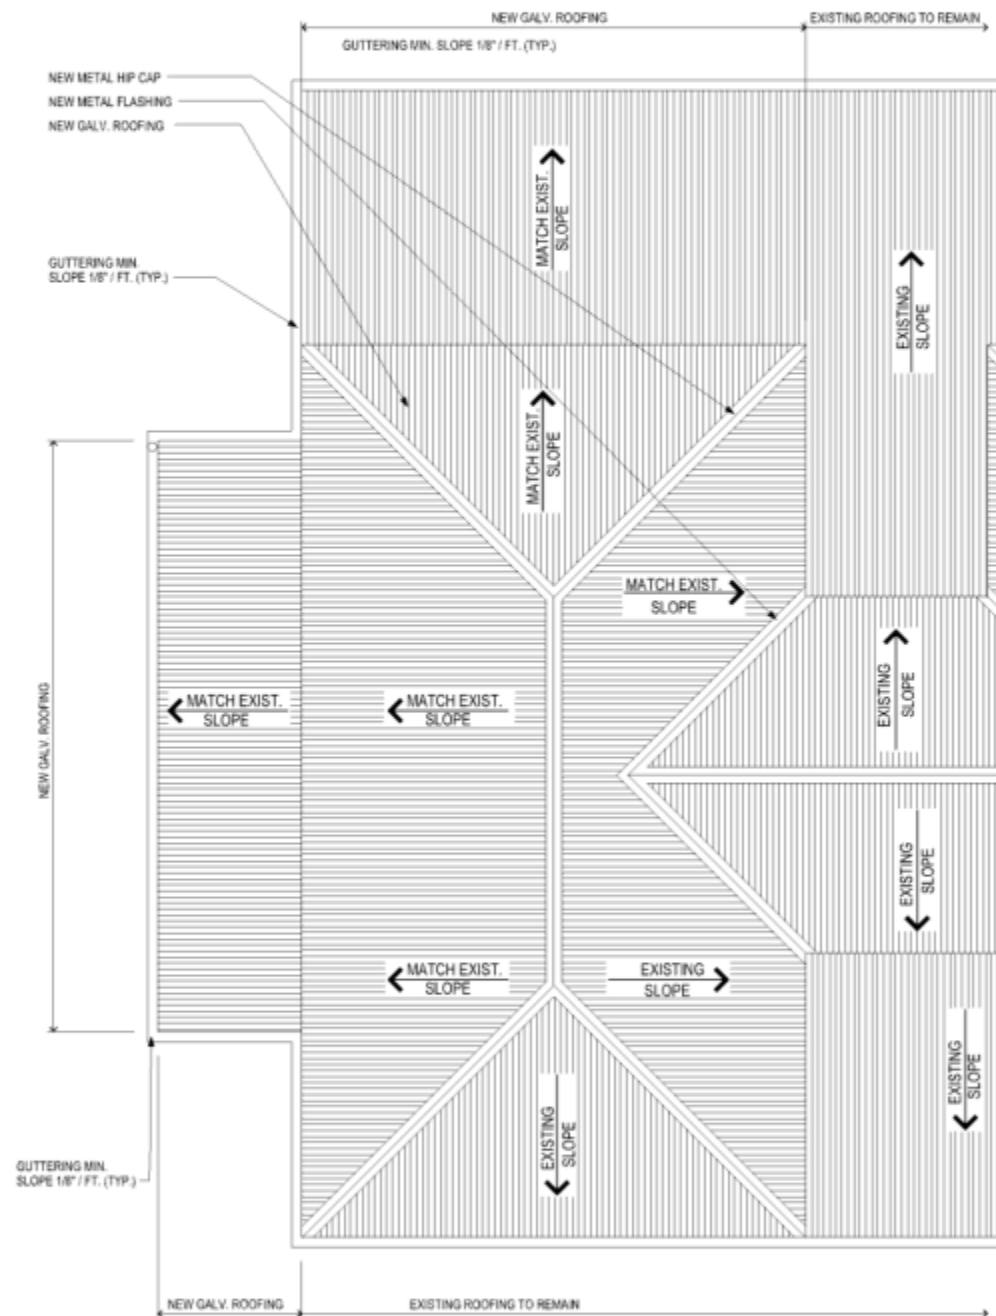

1	PROPOSED ROOF PLAN
A1.02	SCALE: 1/4"= 1'-0"

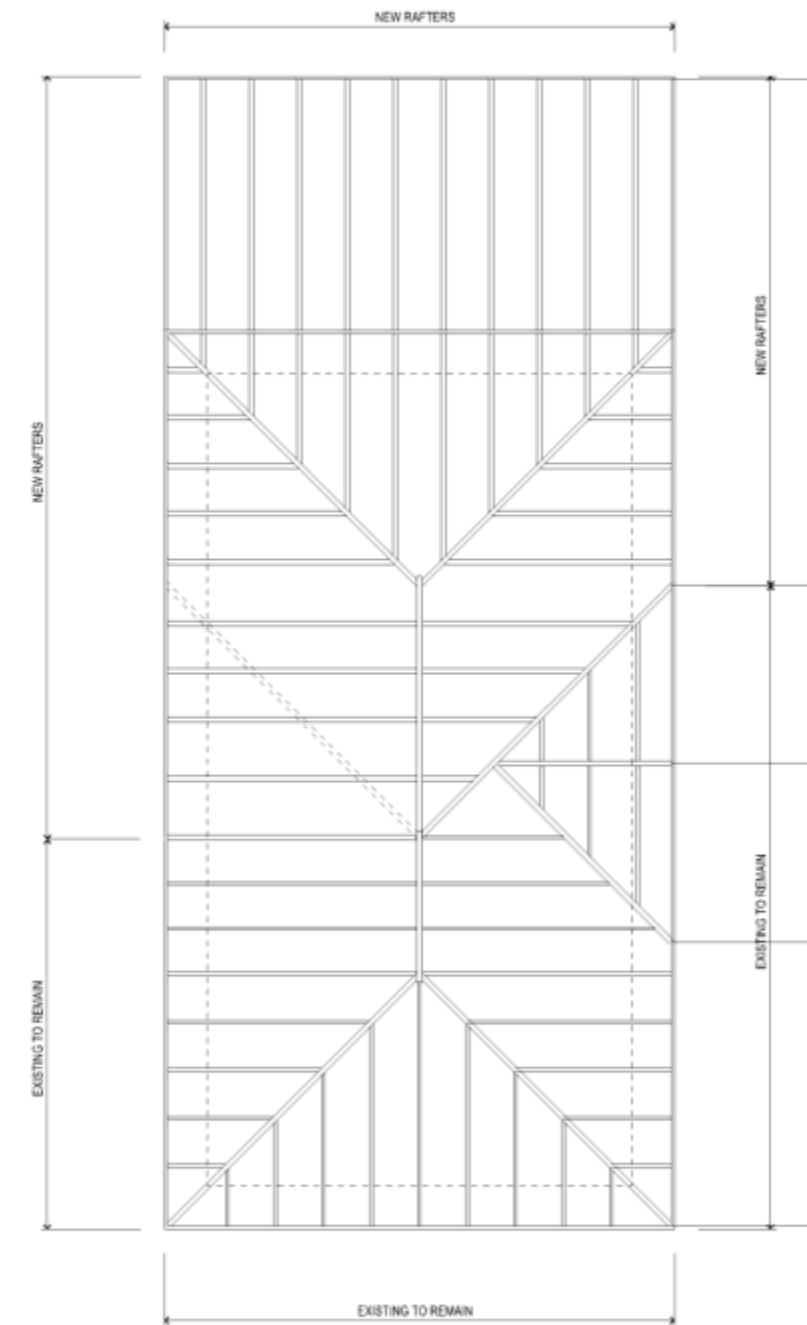

2	PROPOSED ROOF FRAMING PLAN
A1.02	SCALE: 1/4"= 1'-0"