


KITCHEN
RENOVATION
LITTLE ST. JAMES
U.S. VIRGIN ISLANDS

PROPOSED FLOOR
PLAN, DOOR & WINDOW
SCHEDULES

REVISIONS

DRAWN BY: O.C.
CHECKED BY: deJONGH
SCALE: 1/4" = 1'-0"
DATE:
JOB NO: 2008.21
SHEET:

A1.01

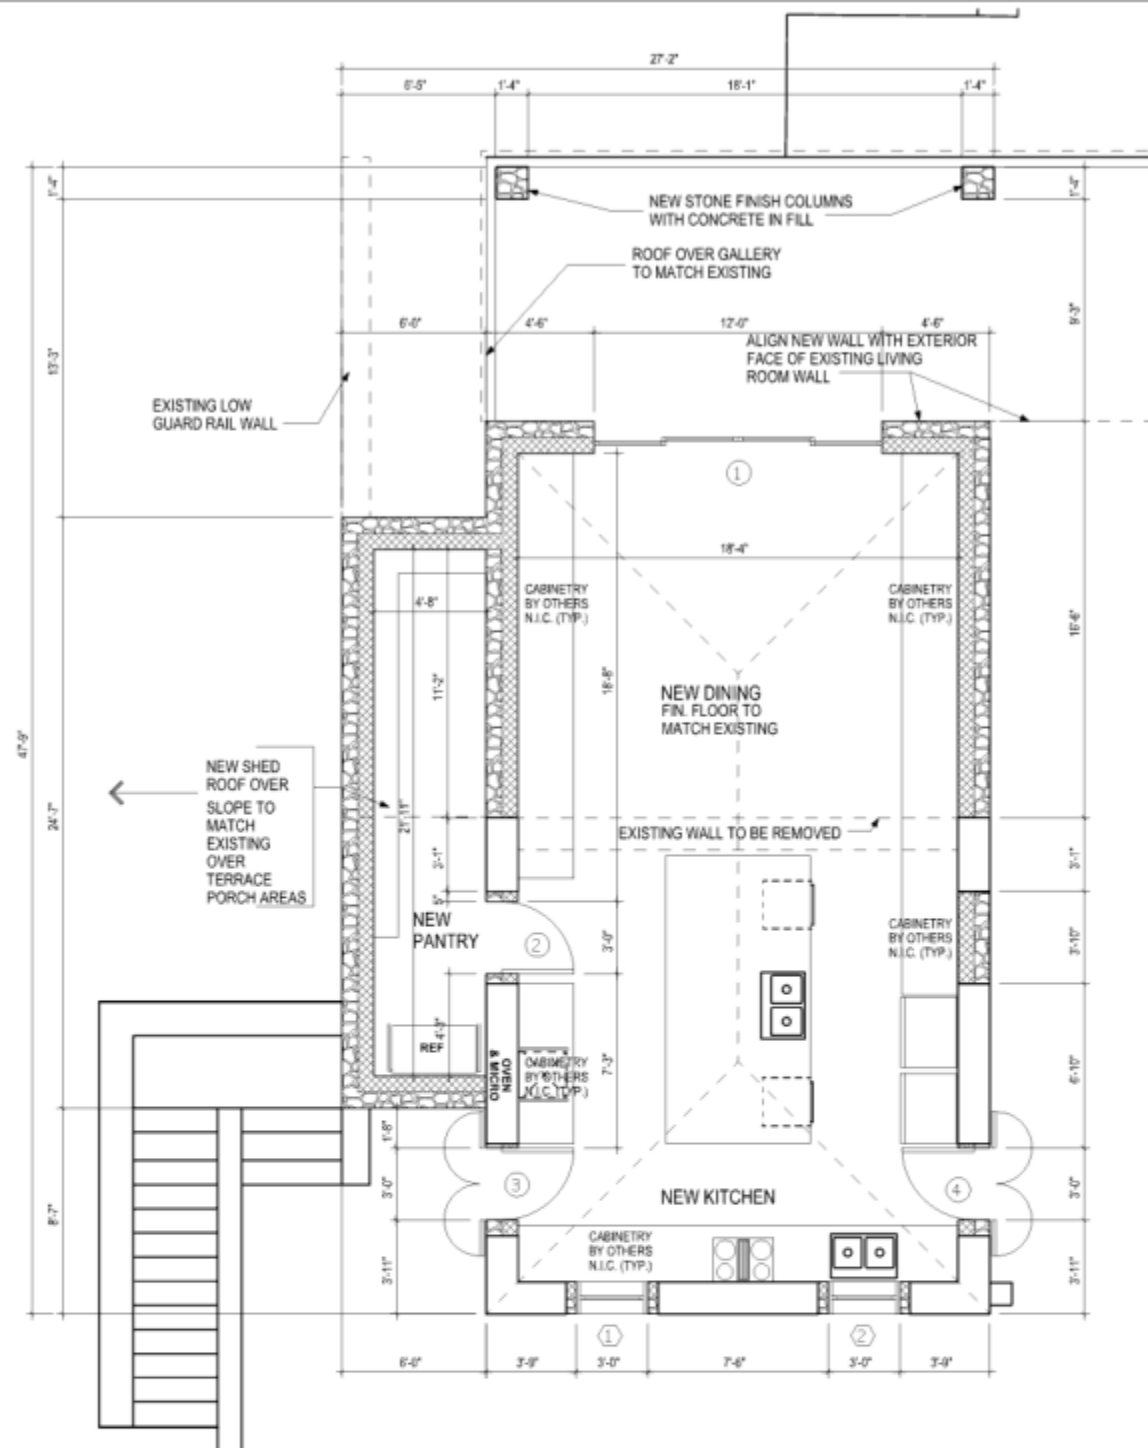


LEGEND

- EXISTING WALLS TO REMAIN
- NEW 8" CONC. BLOCK WALL
- NEW 8" STONE FINISH
- EXISTING WALLS AND GUARD RAIL TO BE REMOVED

1 PROPOSED FLOOR PLAN
A1.01 SCALE: 1/4" = 1'-0"


WINDOW SCHEDULE

WINDOW SCHEDULE									
NO.	WINDOW						FRAME		REMARKS
	WINDOW OPENING NOMINAL SIZES			TYPE	MATL	FINISH	TYPE	MATL	
	W	H	THK						
1	3'-0"	4'-6"		TYPE A	WOOD	PTD	WOOD		WOOD CASEMENT WITH RAISED PANELS
2	3'-0"	4'-6"		TYPE A	WOOD	PTD	WOOD		WOOD CASEMENT WITH RAISED PANELS

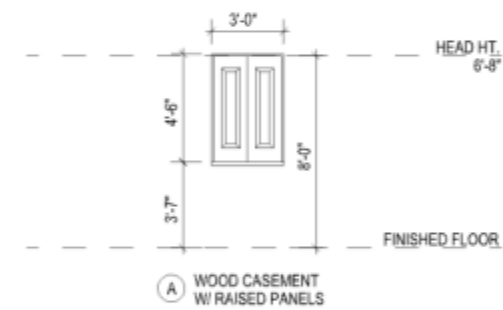

DOOR SCHEDULE

DOOR SCHEDULE									
NO.	DOOR						FRAME		REMARKS
	DOOR OPENING NOMINAL SIZES			TYPE	MAT'L	FINISH	TYPE	MAT'L	
	W	H	THK						
1	12'-0"	8'-0"		TYPE A	GLASS	ALUM	ALUM		SLIDING GLASS DOORS
2	3'-0"	6'-8"		TYPE B	WOOD	WOOD	WOOD		INTERIOR WOOD DOOR
3	3'-0"	8'-0"		TYPE C	WOOD	WOOD	WOOD		EXISTING EXTERIOR SHUTTERS TO REMAIN
4	3'-0"	8'-0"		TYPE C	WOOD	WOOD	WOOD		EXISTING EXTERIOR SHUTTERS TO REMAIN

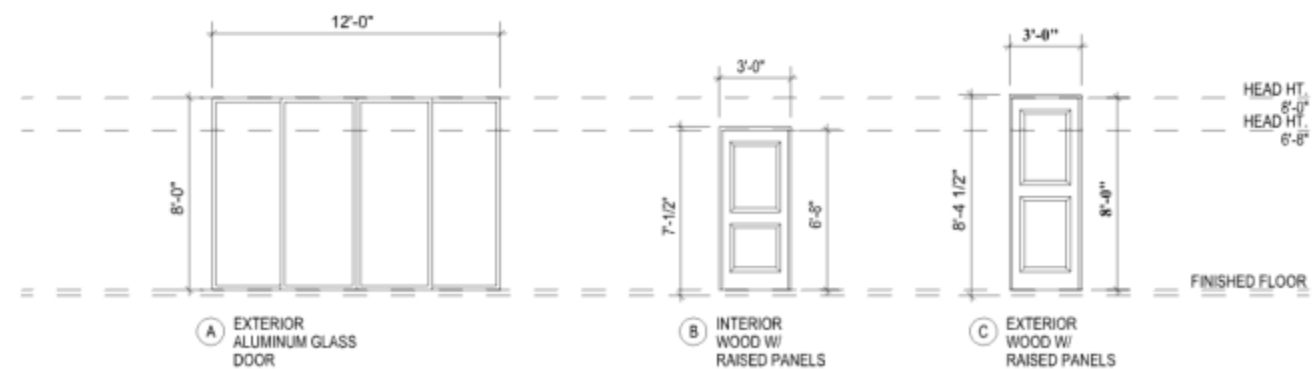

1 DOOR AND WINDOW SCHEDULE
A1.01 SCALE: 1/4" = 1'-0"