




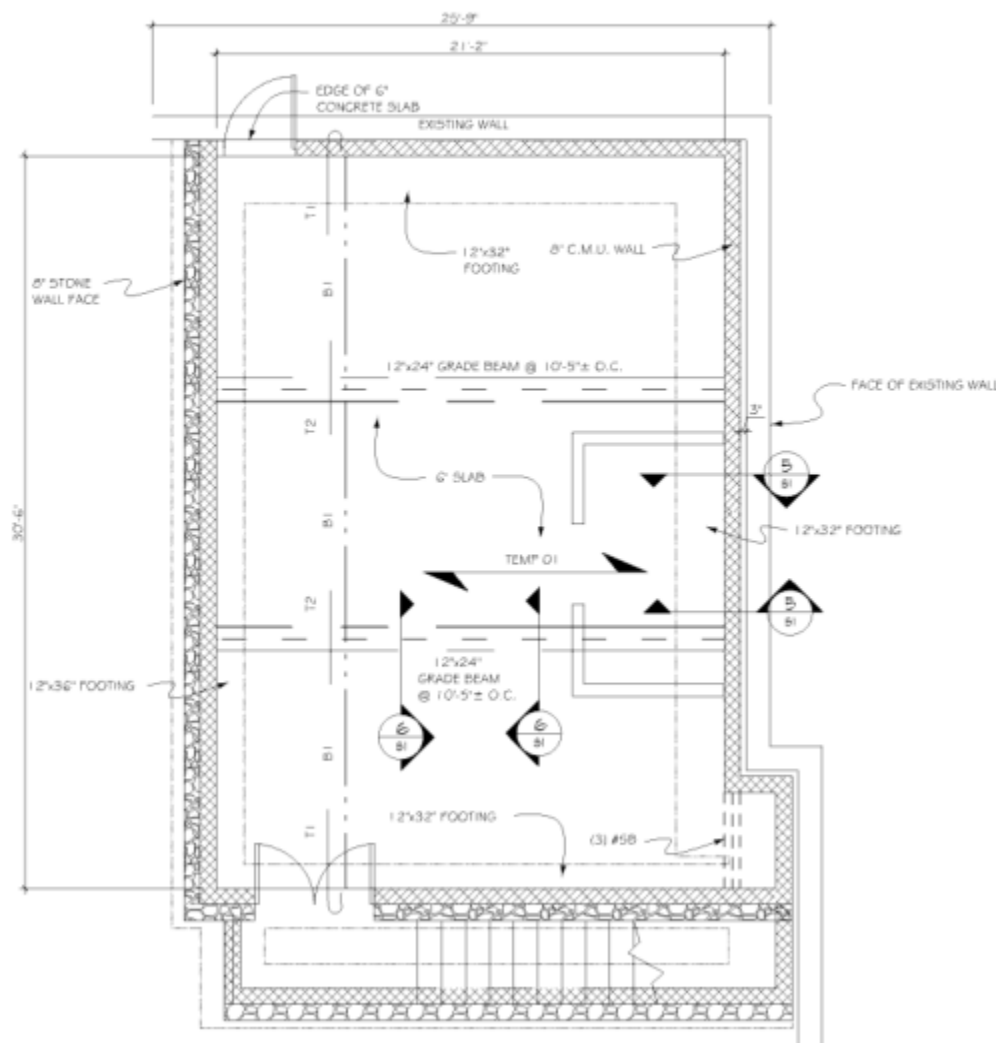


1 SLAB/FOUNDATION PLAN
scale: 1/4" = 1'-0"

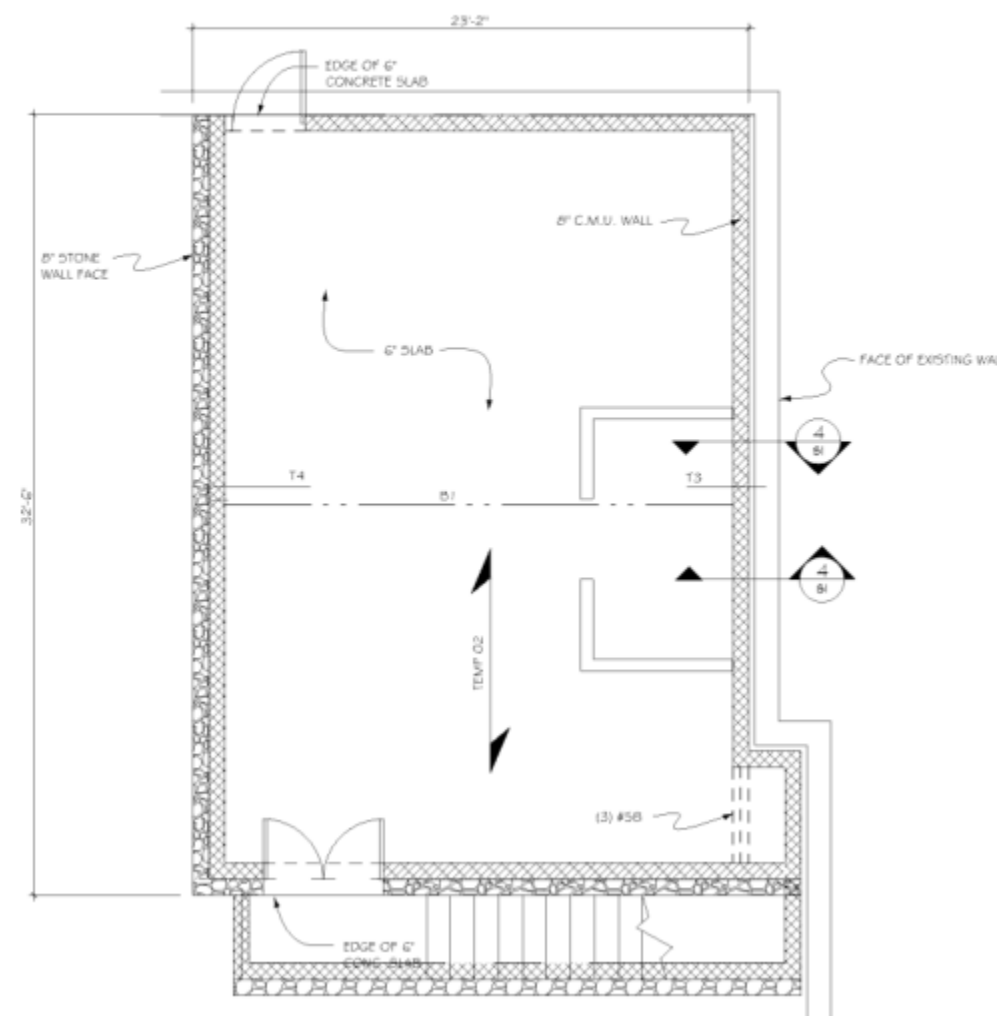


2 ROOF DECK FRAMING PLAN
scale: 1/4" = 1'-0"

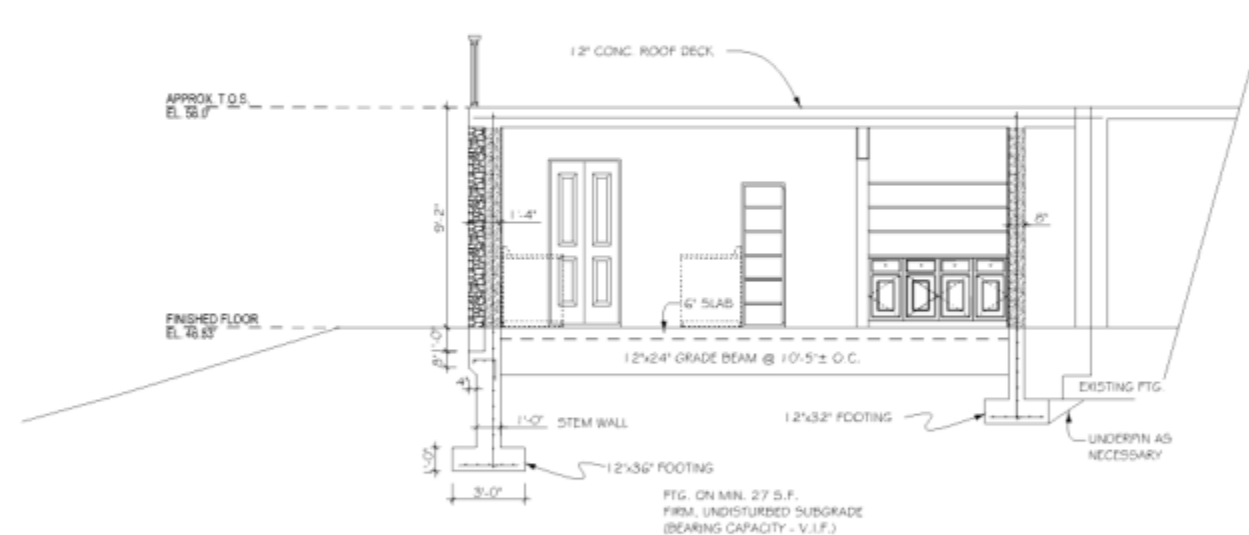


3 LAUNDRY ROOM SECTION
scale: 1/4" = 1'-0"

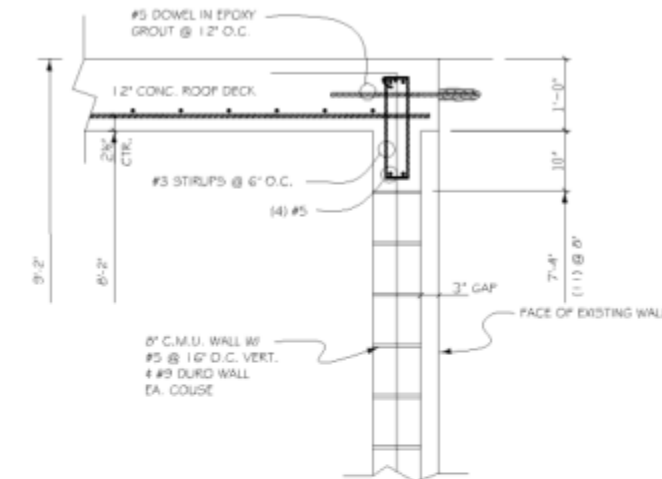

4 ROOF DECK/C.M.U. WALL CONN.
scale: 3/4" = 1'-0"

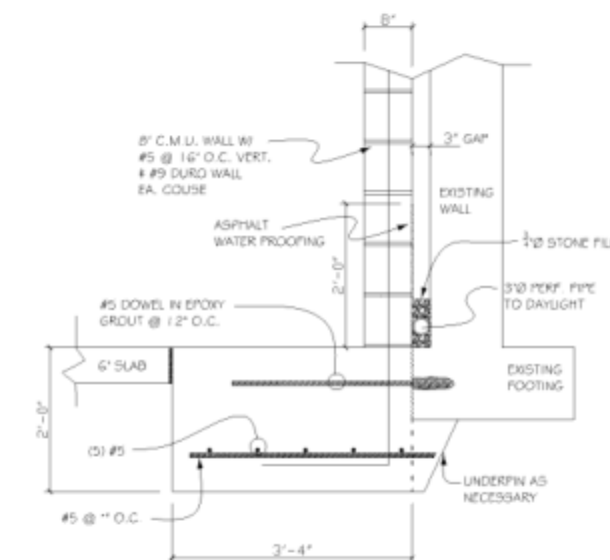

5 C.M.U. WALL/FOOTING CONN.
scale: 3/4" = 1'-0"

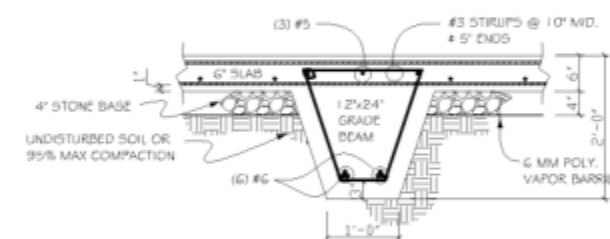

6 GRADE BEAM DETAIL
scale: 3/4" = 1'-0"

LAUNDRY ROOM STRUCTURAL PLANS & DETAILS

REVISIONS		
No.	DESCRIPTION	DATE

**PAUL
FERRERAS, PE**
STRUCTURAL ENGINEER

P.O. Box 600122
St. Thomas, USVI 00801
Phone (340) 714-5435
Fax (340) 777-5779
e-mail: pferreras@vppower.net

NEW YORK LICENSE No 059450
NEW JERSEY LICENSE GE 32649
FLORIDA LICENSE No 56406
VIRGIN ISLANDS LICENSE No 481E

ALL INFORMATION CONTAINED
HEREIN IS THE PROPERTY OF PAUL
FERRERAS.
THE CONCEPTS, IDEAS, DESIGNS
AND DETAILS AS SHOWN ON THE
DOCUMENTS WERE CREATED,
DEVELOPED AND PRESENTED FOR
USE ON THE SPECIFIC PROJECT
AND SHALL NOT BE REUSED FOR
ANY PURPOSE WITHOUT EXPRESS
WRITTEN CONSENT OF PAUL
FERRERAS.
THE OWNER SHALL BE PERMITTED
TO RETAIN COPIES FOR REFERENCE
PURPOSE ONLY.

DRAWN BY:
M. WOOLINGTON
DATE:
APRIL 18th, 2010
SCALE:
As Noted

SI

1 OF 4