

$$Z$$

Main
House

Stanley, New Mexico

Accounting:
Crescent Information & Personnel
[Redacted]
[Redacted]

Advertising Designers:
Adaptive Photo
[Redacted]

Database Engineers:
Red Mountain Microcomputing, Inc.
[Redacted]

Electronic Designers:
Fisher Simulated Inc.
[Redacted]

Executive Budget Clerk:
Savaria Electric Company, Inc.
[Redacted]

LEADERSHIP POSITIONS:
Meyers & Co.
[Redacted]

Findings:



Site	Depth	Temperature
1	0.5 m	15.2
2	1.0 m	14.8
3	1.5 m	14.5
4	2.0 m	14.2
5	2.5 m	14.0
6	3.0 m	13.8
7	3.5 m	13.5
8	4.0 m	13.2
9	4.5 m	13.0
10	5.0 m	12.8
11	5.5 m	12.5
12	6.0 m	12.2
13	6.5 m	12.0
14	7.0 m	11.8
15	7.5 m	11.5
16	8.0 m	11.2
17	8.5 m	11.0
18	9.0 m	10.8
19	9.5 m	10.5
20	10.0 m	10.2
21	10.5 m	10.0
22	11.0 m	9.8
23	11.5 m	9.5
24	12.0 m	9.2
25	12.5 m	9.0
26	13.0 m	8.8
27	13.5 m	8.5
28	14.0 m	8.2
29	14.5 m	8.0
30	15.0 m	7.8
31	15.5 m	7.5
32	16.0 m	7.2
33	16.5 m	7.0
34	17.0 m	6.8
35	17.5 m	6.5
36	18.0 m	6.2
37	18.5 m	6.0
38	19.0 m	5.8
39	19.5 m	5.5
40	20.0 m	5.2
41	20.5 m	5.0
42	21.0 m	4.8
43	21.5 m	4.5
44	22.0 m	4.2
45	22.5 m	4.0
46	23.0 m	3.8
47	23.5 m	3.5
48	24.0 m	3.2
49	24.5 m	3.0
50	25.0 m	2.8
51	25.5 m	2.5
52	26.0 m	2.2
53	26.5 m	2.0
54	27.0 m	1.8
55	27.5 m	1.5
56	28.0 m	1.2
57	28.5 m	1.0
58	29.0 m	0.8
59	29.5 m	0.5
60	30.0 m	0.2
61	30.5 m	0.0
62	31.0 m	-0.2
63	31.5 m	-0.5
64	32.0 m	-0.8
65	32.5 m	-1.0
66	33.0 m	-1.2
67	33.5 m	-1.5
68	34.0 m	-1.8
69	34.5 m	-2.0
70	35.0 m	-2.2
71	35.5 m	-2.5
72	36.0 m	-2.8
73	36.5 m	-3.0
74	37.0 m	-3.2
75	37.5 m	-3.5
76	38.0 m	-3.8
77	38.5 m	-4.0
78	39.0 m	-4.2
79	39.5 m	-4.5
80	40.0 m	-4.8
81	40.5 m	-5.0
82	41.0 m	-5.2
83	41.5 m	-5.5
84	42.0 m	-5.8
85	42.5 m	-6.0
86	43.0 m	-6.2
87	43.5 m	-6.5
88	44.0 m	-6.8
89	44.5 m	-7.0
90	45.0 m	-7.2
91	45.5 m	-7.5
92	46.0 m	-7.8
93	46.5 m	-8.0
94	47.0 m	-8.2
95	47.5 m	-8.5
96	48.0 m	-8.8
97	48.5 m	-9.0
98	49.0 m	-9.2
99	49.5 m	-9.5
100	50.0 m	-9.8


502



Drawing Title	
Gallery 107	
Living Room 108	
Section	
Scale	1/2" = 1'-0"
Date	Oct 20, 1968
Drawn By	W. J. B. B.
Drawn By	W. J. B. B.

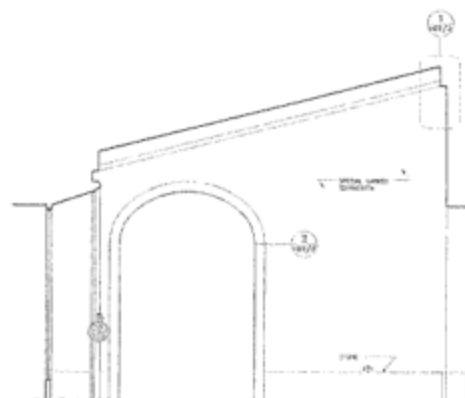


1	Gallery 107: West Elevation	For Internet Details
	1/2" = 1'-0"	See 107/1 to 107/4

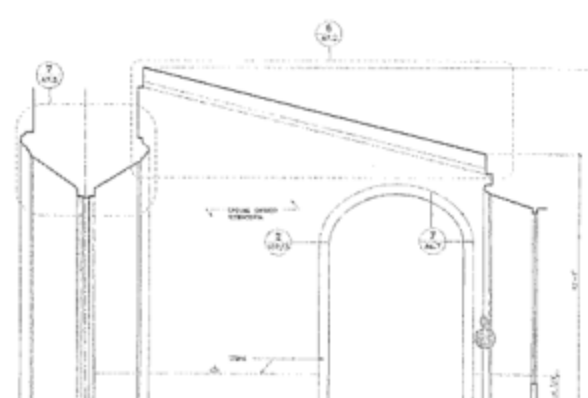

(2) Gallery 107: East Elevation

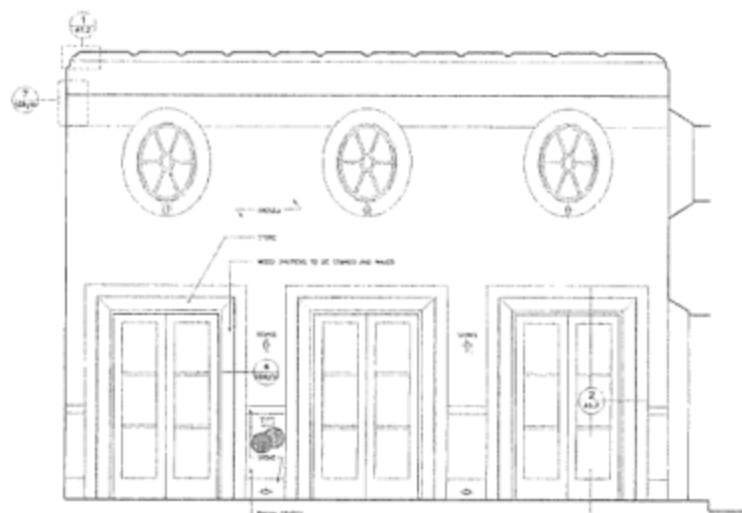

3	Living Room 108: West Elevation 1/2" = 1'-0"	For Interior Details See 108/1 to 108/10
---	---	---

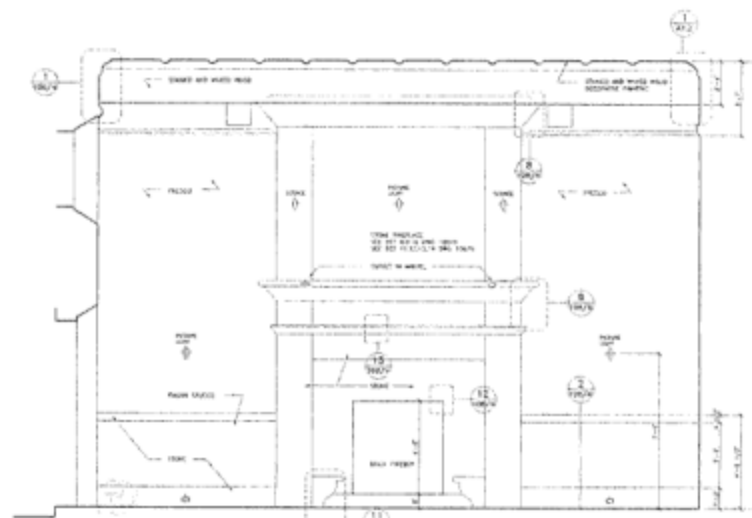

4 Living Room 108: East Elevation
1/2" = 1'-0"