


Zorro
Ranch

 

Main
House

Stanley, New Mexico

Architects:
Cooper, Robertson & Partners
311 West 43rd Street
New York, New York 10036

Interior Designer:
Alberto Pinto
61 Quay D'Orsay
75007 Paris, France

Structural Engineers:
Red Mountain Engineering, Inc.
P.O. Box 16115
Santa Fe, New Mexico 87506

Mechanical Design/Build:
Miller Bonded Inc.
4538 McLeod N.E.
Albuquerque, New Mexico 87109-2219

Electrical Design/Build:
Service Electric Company, Inc.
P.O. Box 6006
Albuquerque, New Mexico 87197

Landscape Architects:
Morrow & Co.
210 LaVeta N.E.
Albuquerque, New Mexico 87108

Revisions:

17 Oct 97 Interiors Package


No. Date Description

Notes:


© Cooper, Robertson & Partners

Drawing Title:
Gallery 107
Living Room 108


Scale: 1/2" = 1'-0" Drawing No:
Date: Oct 15, 1997
Project No: 95042.00
Drawn By: BR
A5.5

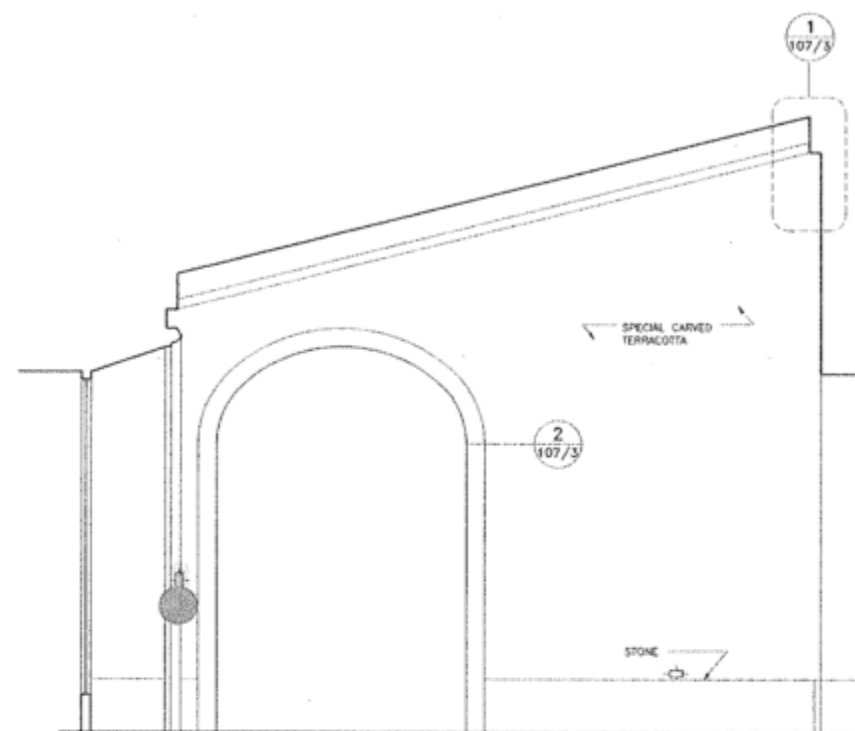


1 Gallery 107: West Elevation
1/2" = 1'-0" For Interior Details
See 107/1 to 107/4

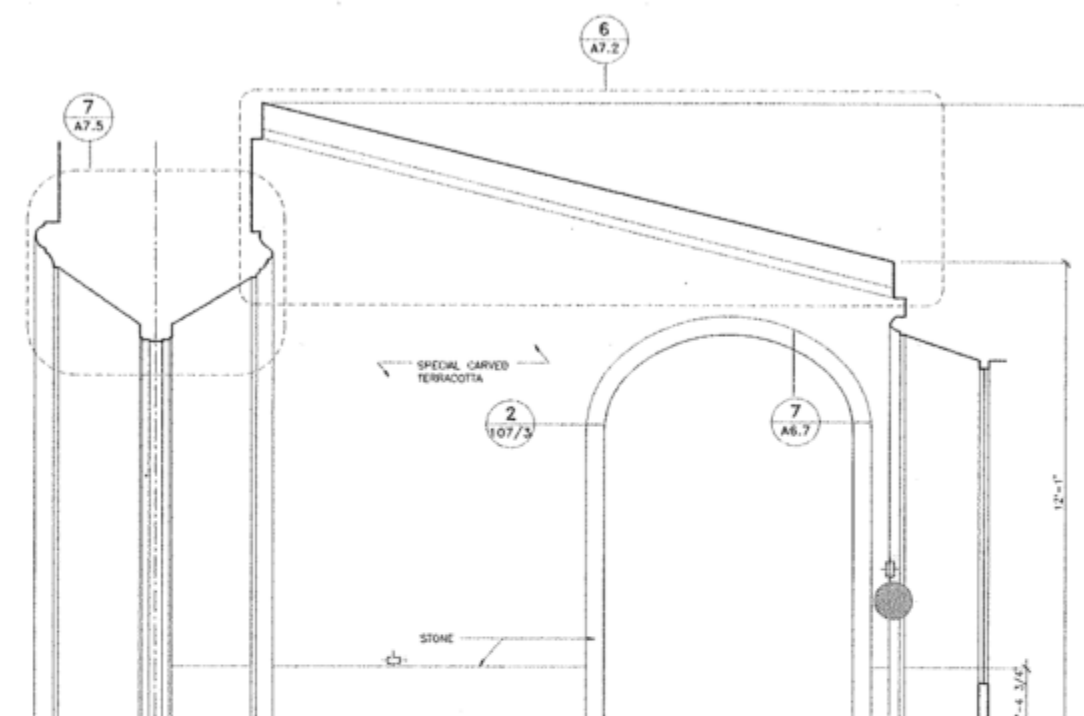

2 Gallery 107: East Elevation
1/2" = 1'-0"

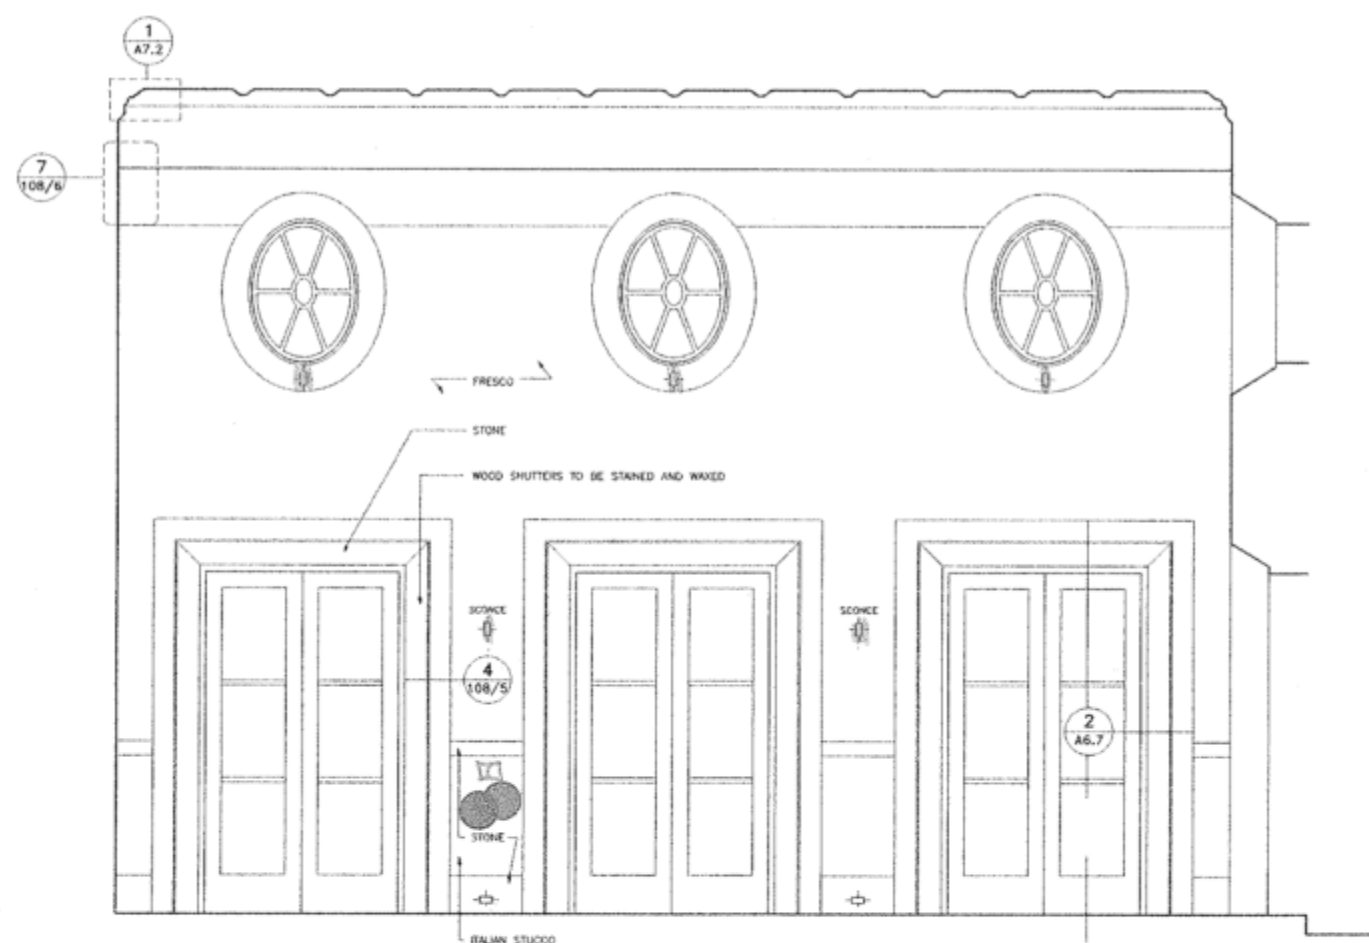

3 Living Room 108: West Elevation
1/2" = 1'-0" For Interior Details
See 108/1 to 108/10

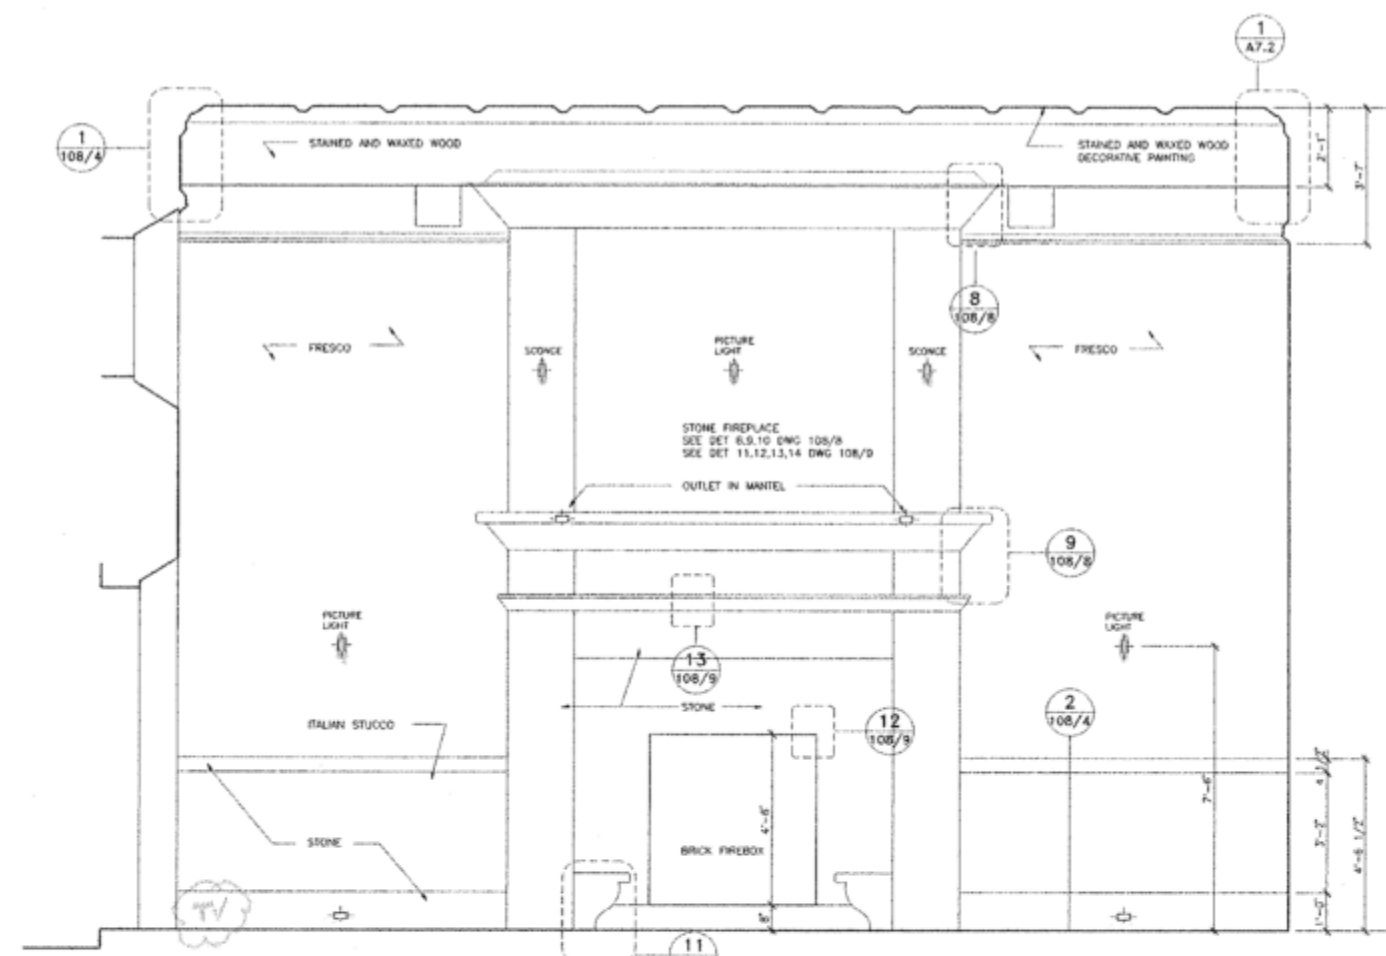

4 Living Room 108: East Elevation
1/2" = 1'-0"