


POCKET DOOR
ASSEMBLY

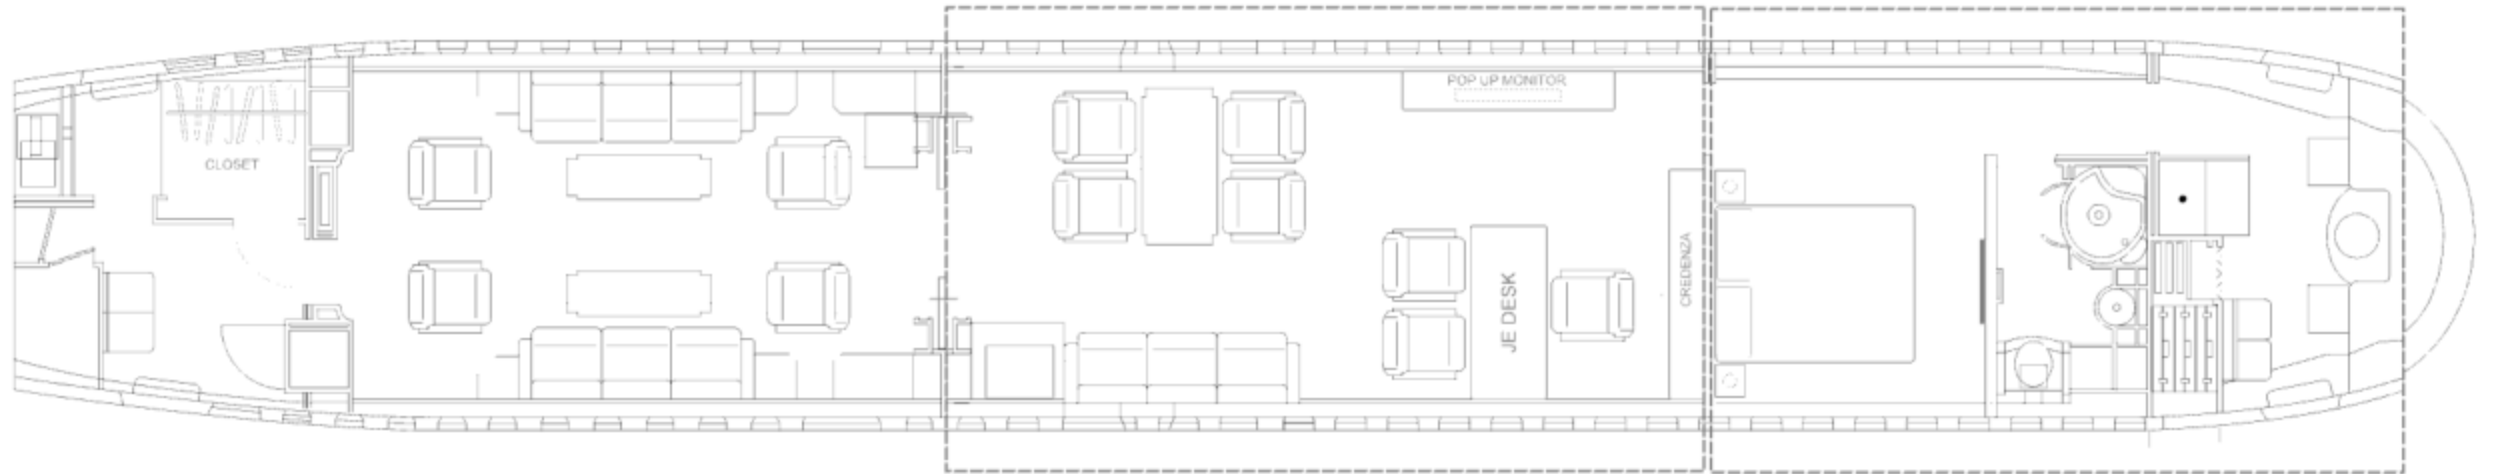

POCKET DOOR
ASSEMBLY

OPEN OFFICE


MASTER SUITE

THE INFORMATION CONTAINED HEREIN IS
PROPRIETARY TO INTERNATIONAL JET
INTERIORS, INC. AND SHALL NOT BE USED,
DUPLICATED, OR FURTHER DISSEMINATED
FOR ANY PURPOSE OTHER THAN THAT FOR
WHICH IT IS FURNISHED, WITHOUT WRITTEN
CONSENT OF INTERNATIONAL JET INTERIORS, INC.

 international jet INTERIORS		2221 Smithtown Avenue Long Island MacArthur Airport Ronkonkoma, New York 11779	
A/C TYPE: BOEING 737-700		S/N: 29273	
TITLE: FLOOR PLANS		Rev -1	
DRAWN & DATE:	DWG. NO.:	IJI737BBJE-FP1	
04.02.15	SHEET:	1 of 1	
SCALE: N/A		Tolerances are within +/- .50"	

EFTA_R1_02001456
EFTA02683627

MODIFIED FLOOR PLAN
with open office

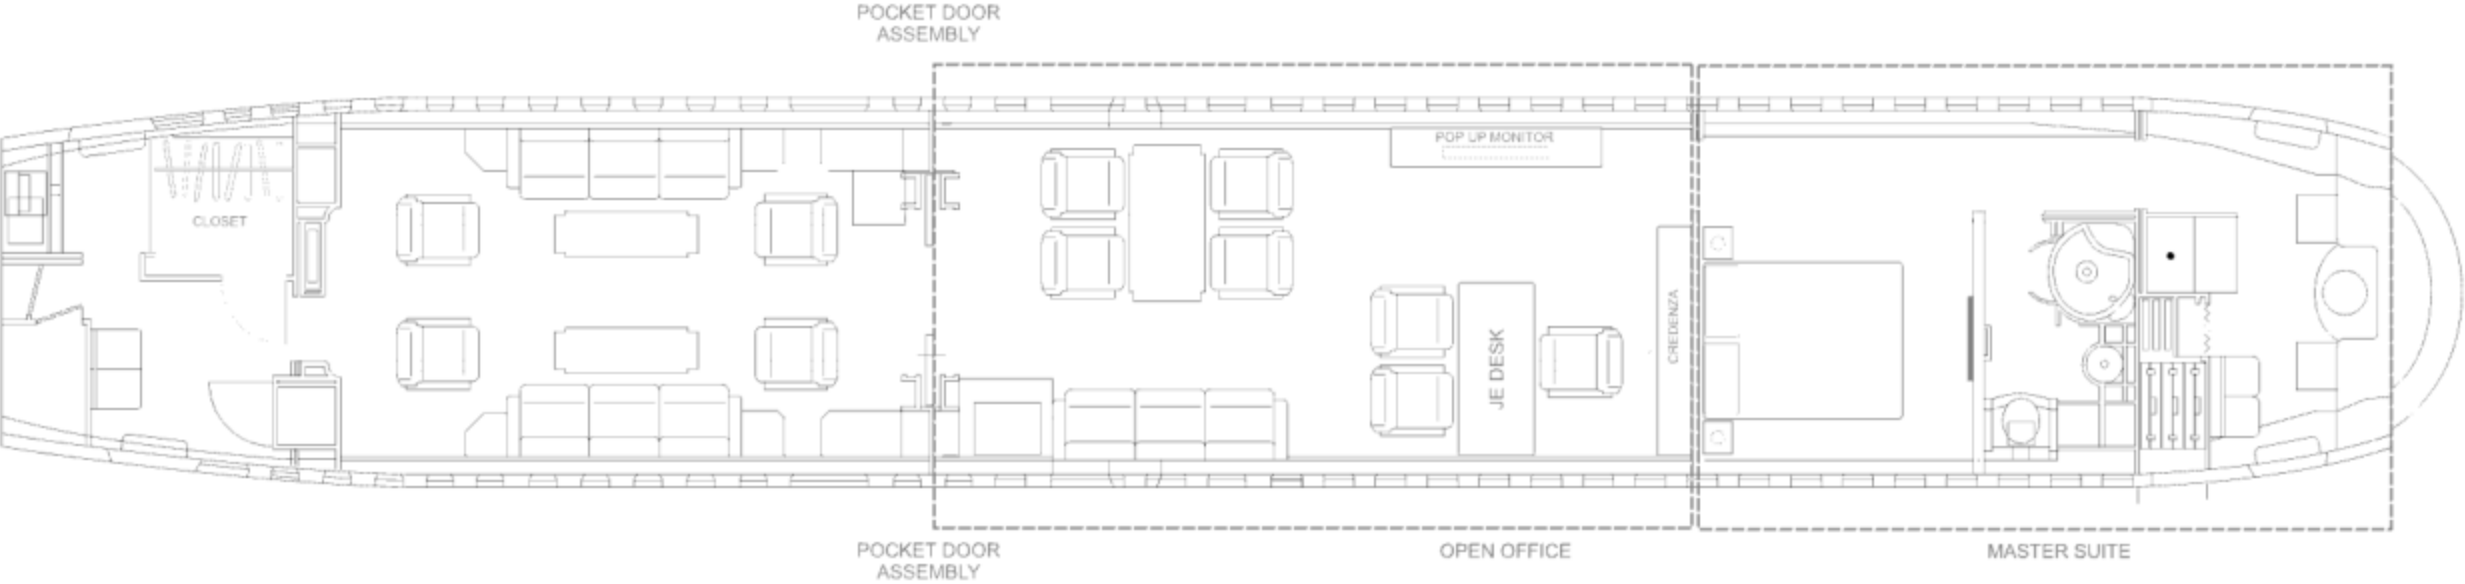

THE INFORMATION CONTAINED HEREIN IS
PROPRIETARY TO INTERNATIONAL JET
INTERIORS, INC. AND SHALL NOT BE USED,
DUPLICATED, OR FURTHER DISSEMINATED
FOR ANY PURPOSE OTHER THAN THAT FOR
WHICH IT IS FURNISHED, WITHOUT WRITTEN
CONSENT OF INTERNATIONAL JET INTERIORS, INC.

 international jet interiors		2221 Smithtown Avenue Long Island MacArthur Airport Ronkonkoma, New York 11779	
A/C TYPE: BOEING 737-700		S/N: 29273	
TITLE: FLOOR PLANS		Rev - 1	
DRAWN & DATE: 04.02.15	DWG. NO.: IJI737BBJE-FP1		
SCALE: N/A		SHEET: 1 of 1	
Tolerances are within +/- .50"			