


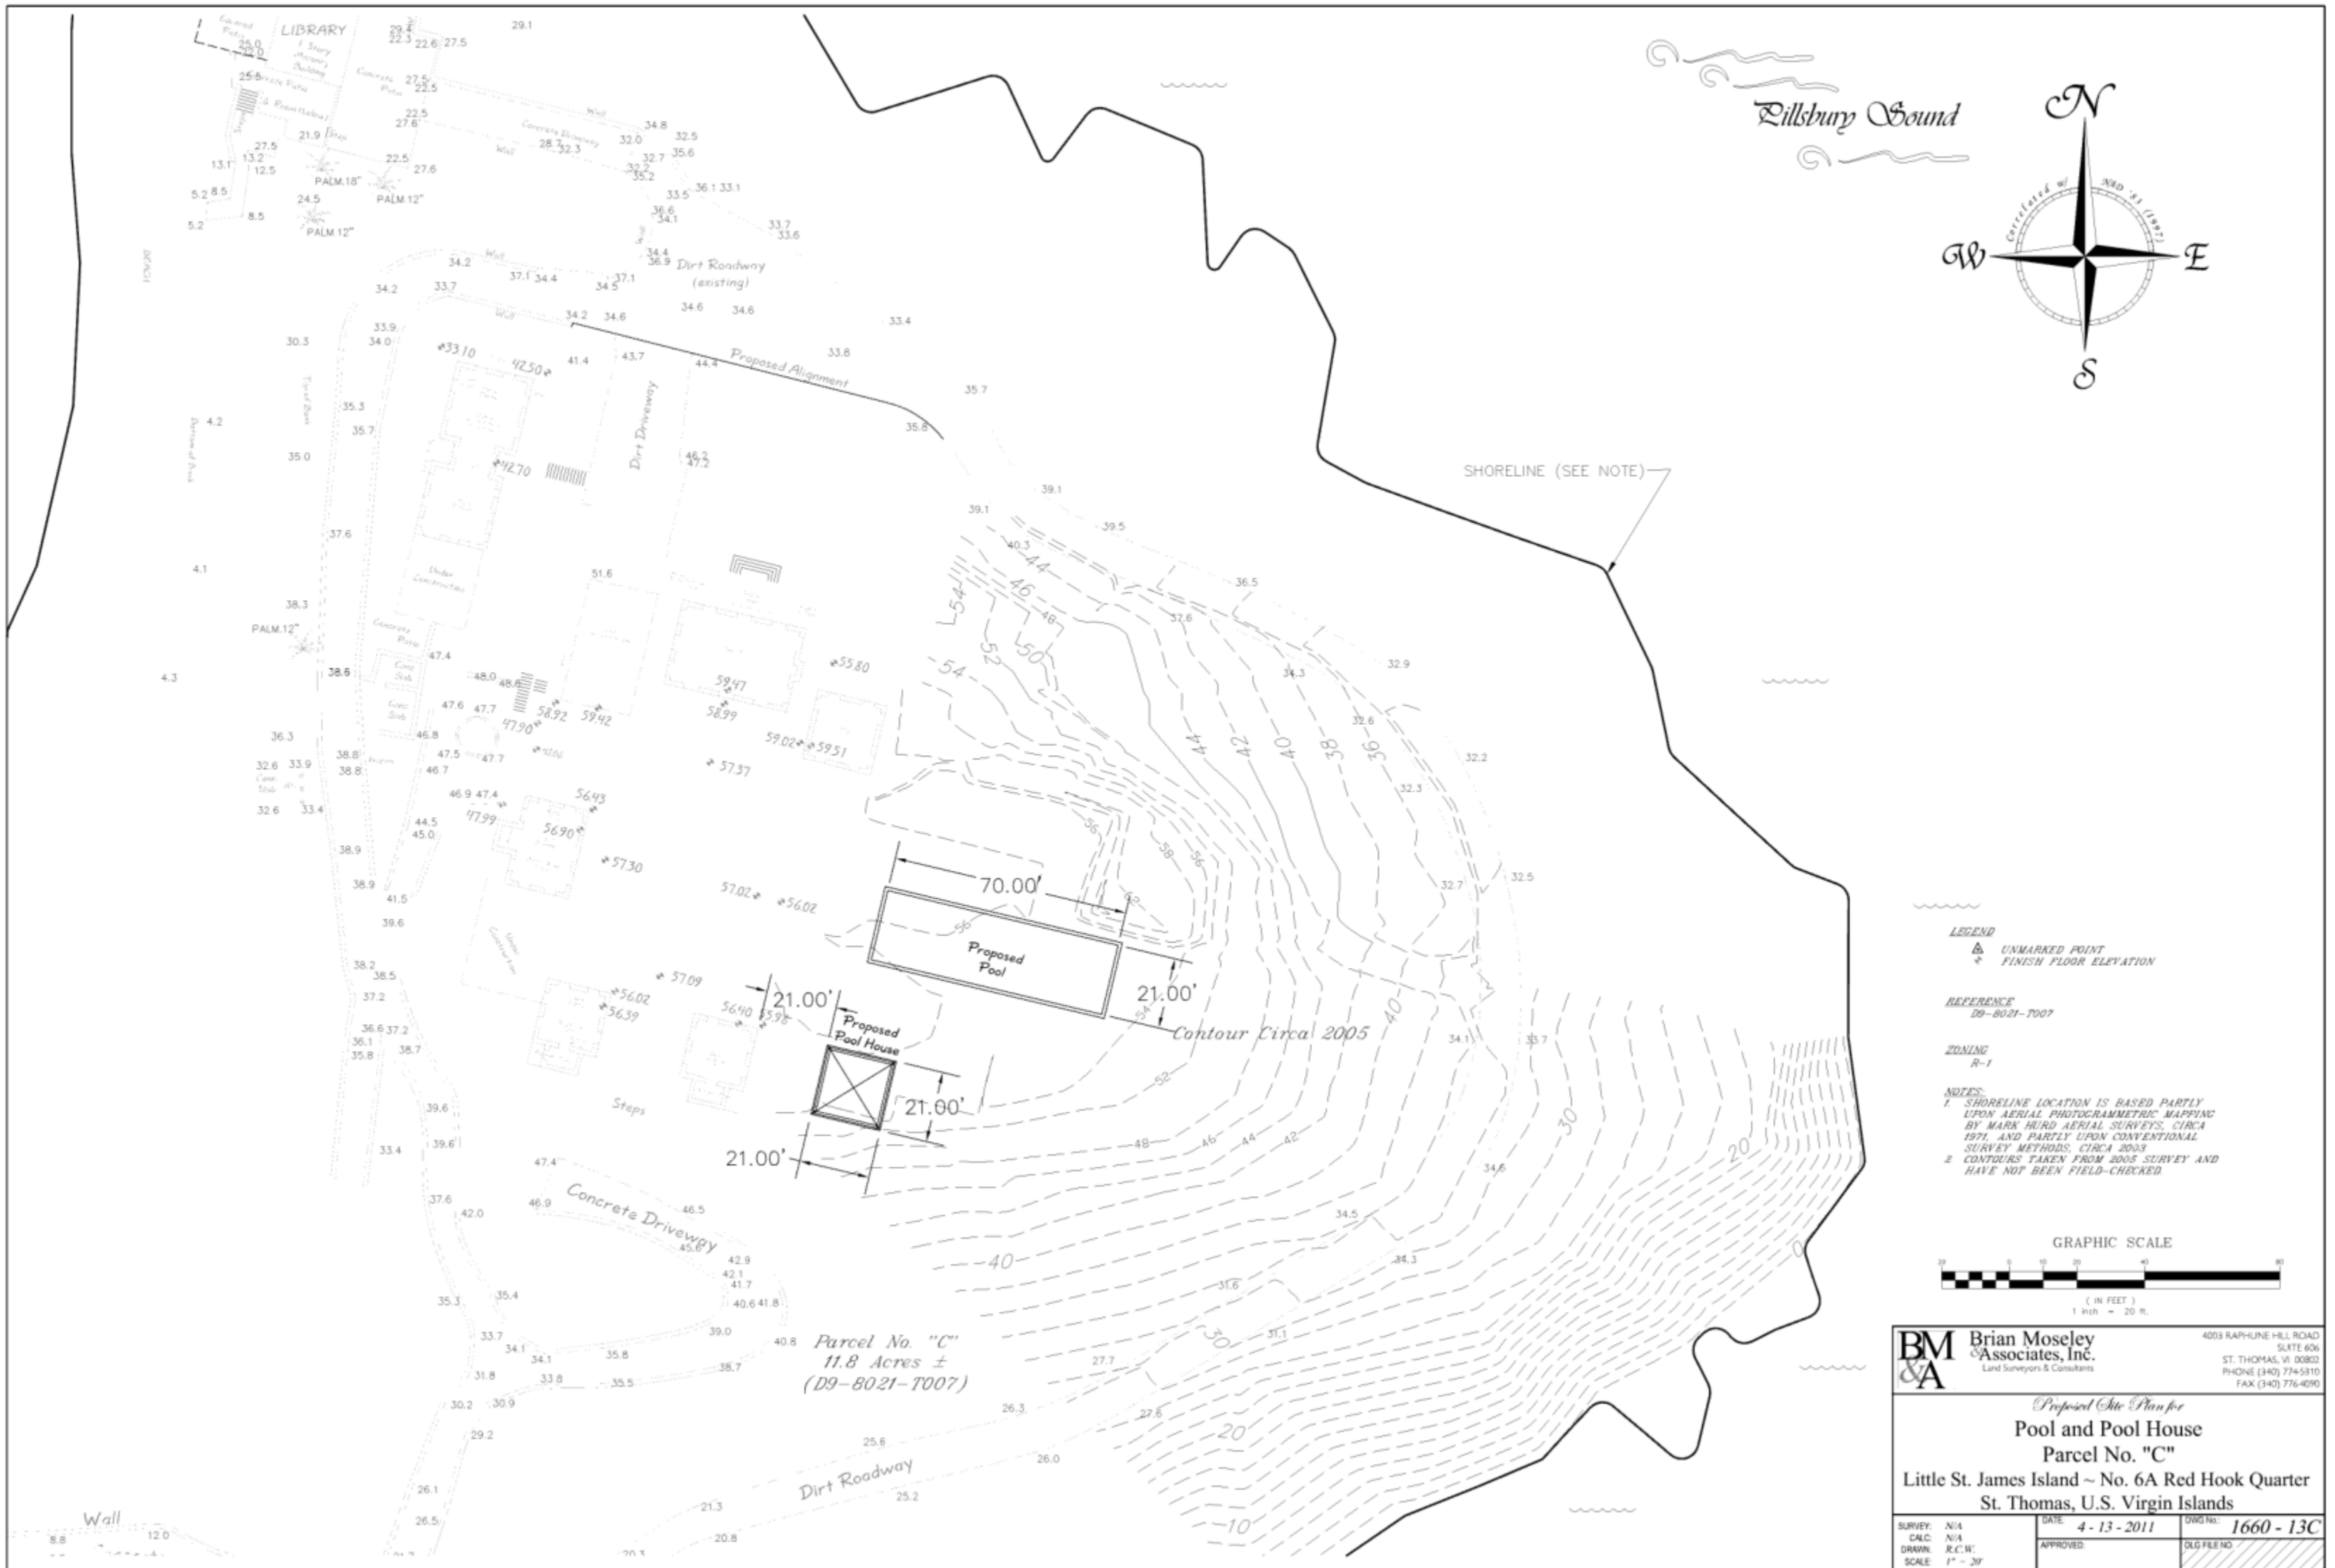

BM & A Brian Moseley Associates, Inc. Land Surveyors & Consultants		4003 RAPHUNE HILL ROAD SUITE 606 ST. THOMAS, VI 00802 PHONE (340) 774-5310 FAX (340) 776-4090	
Proposed Site Plan for Pool and Pool House Parcel No. "C" Little St. James Island ~ No. 6A Red Hook Quarter St. Thomas, U.S. Virgin Islands			
SURVEY: N/A CALC: N/A DRAWN: R.C.W. SCALE: 1" = 20'	DATE: 4-13-2011 APPROVED:	DWG No.: 1660-13C DLG FILE NO:	