


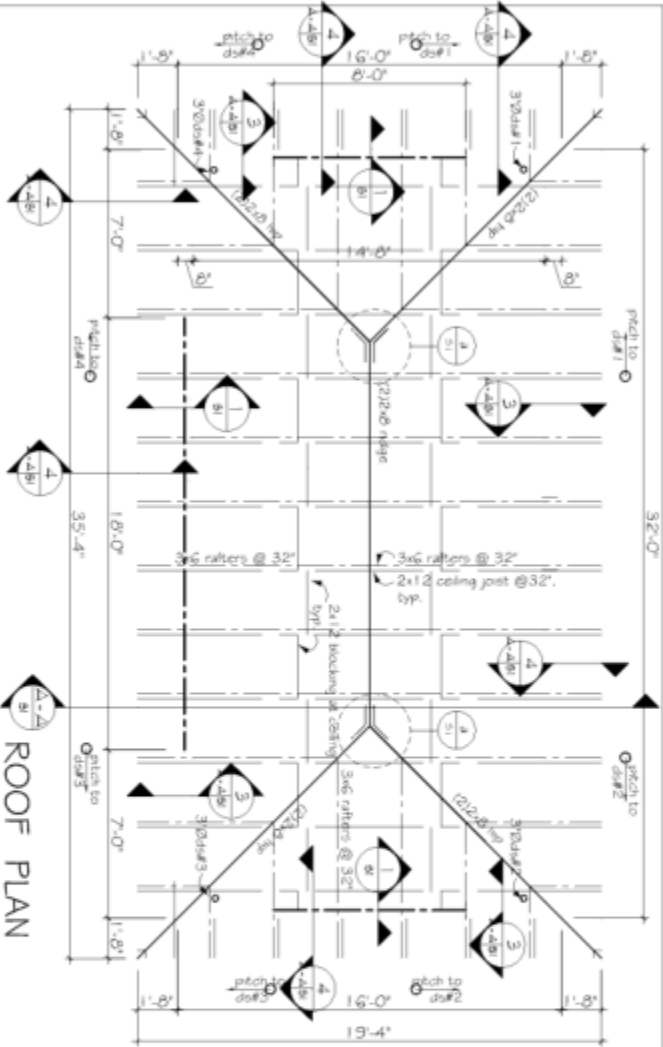


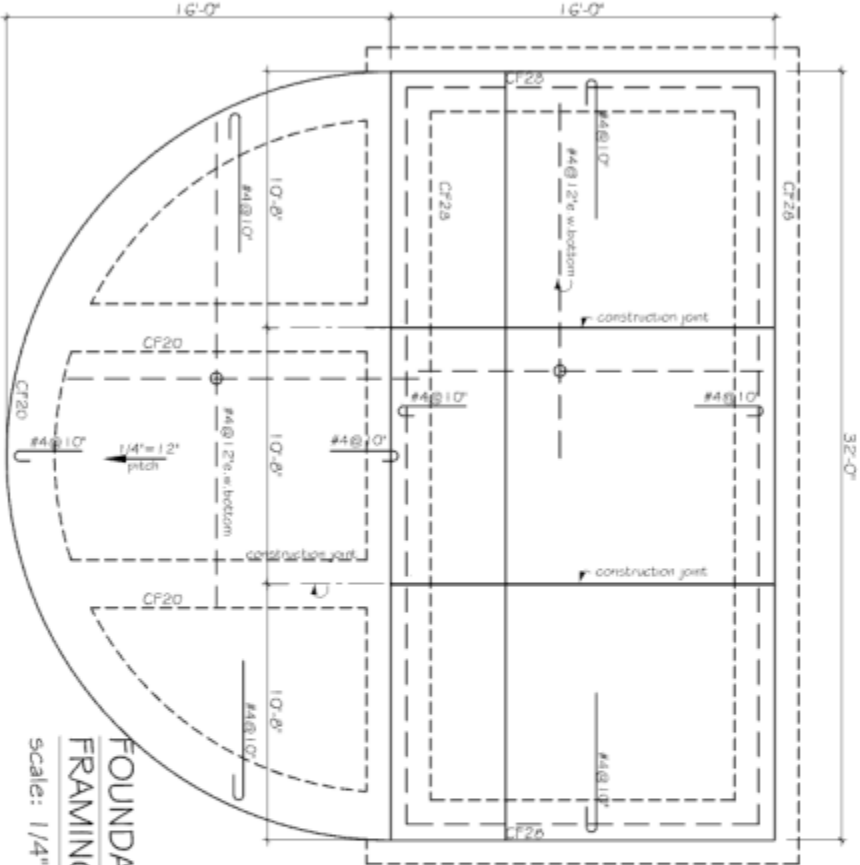

ROOF PLAN
Scale: 1/4" = 1'-0"

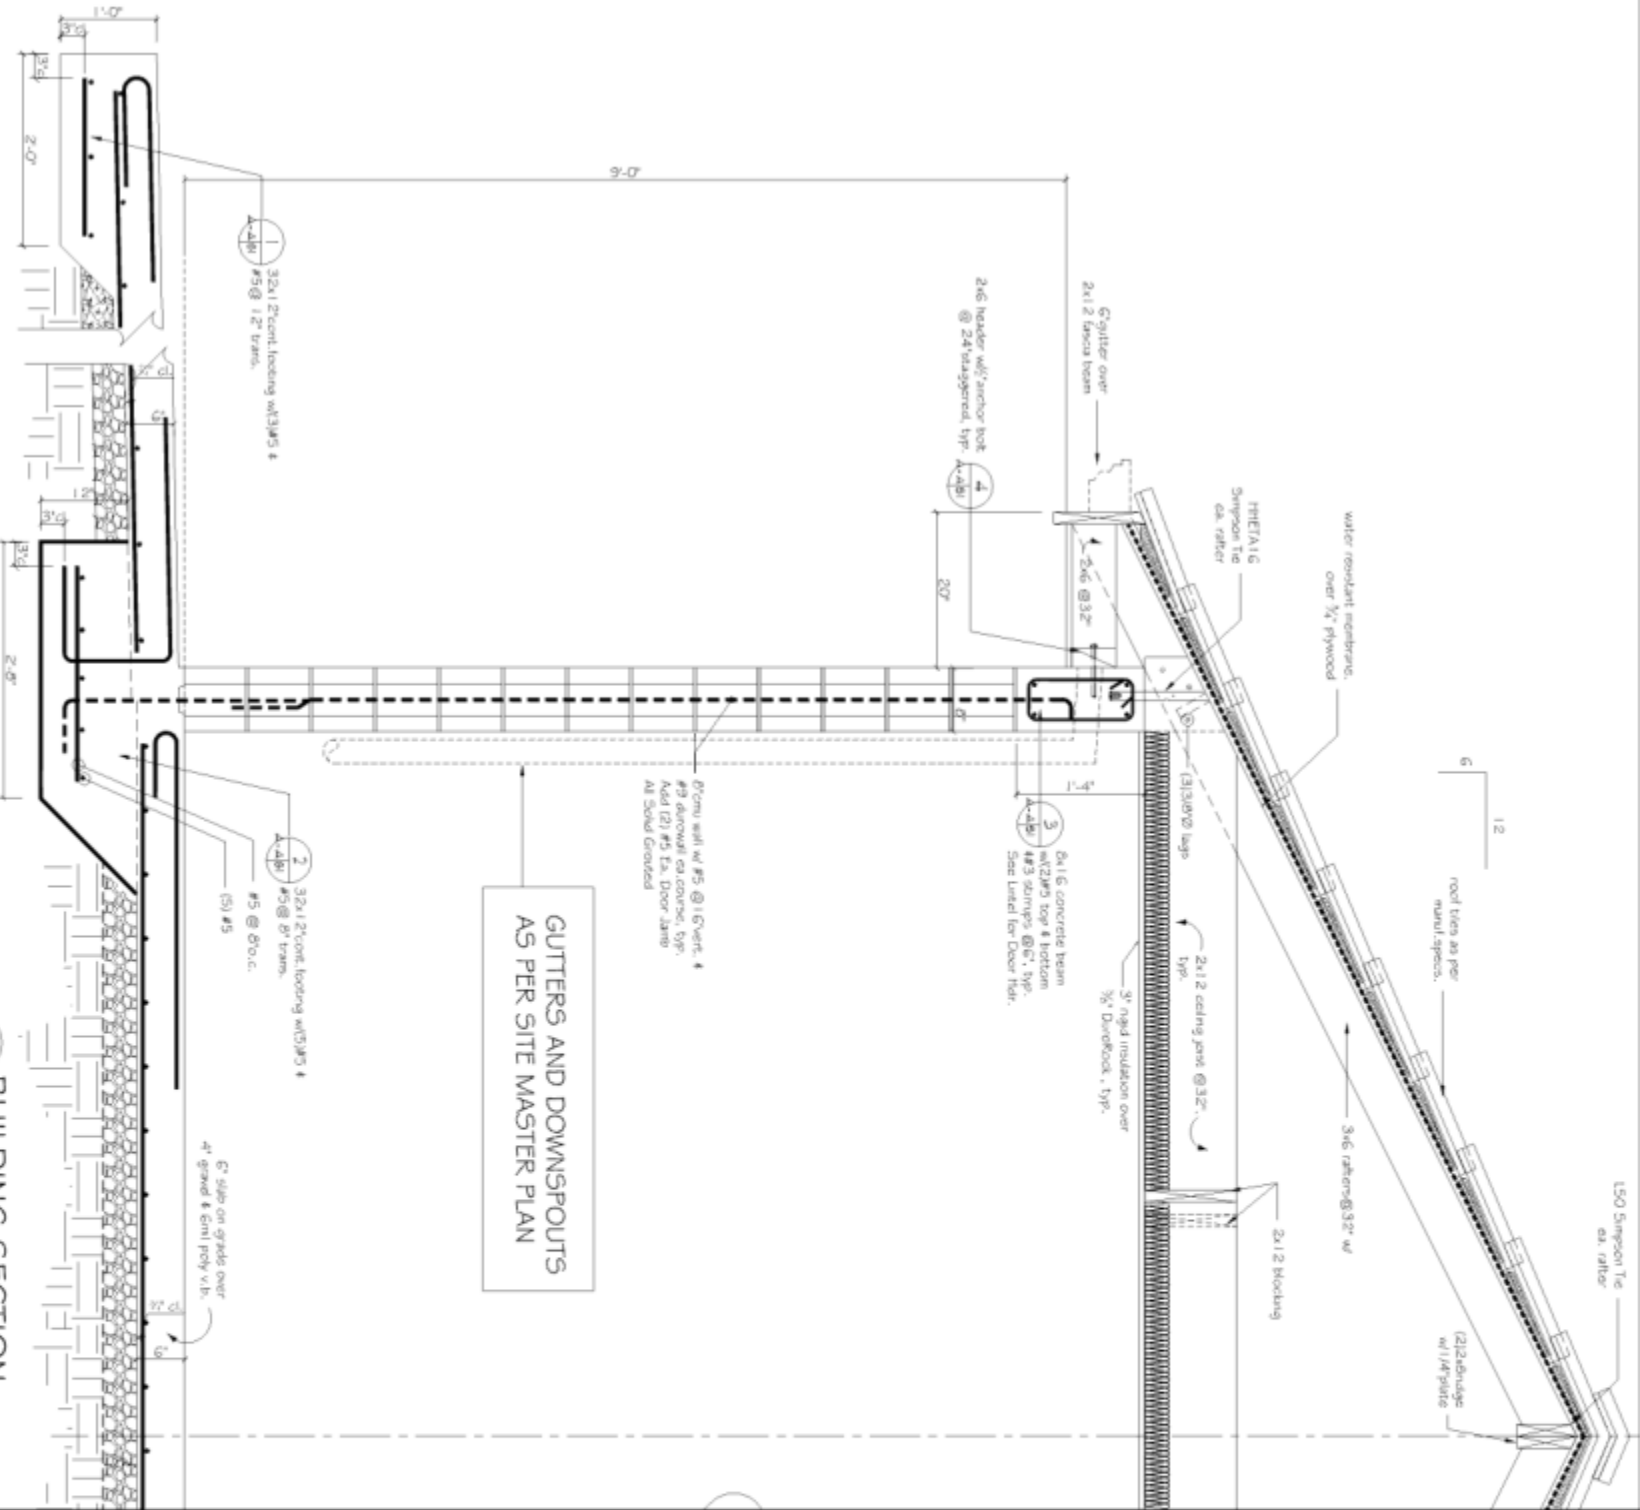

FOUNDATION
FRAMING PLAN
Scale: 1/4" = 1'-0"

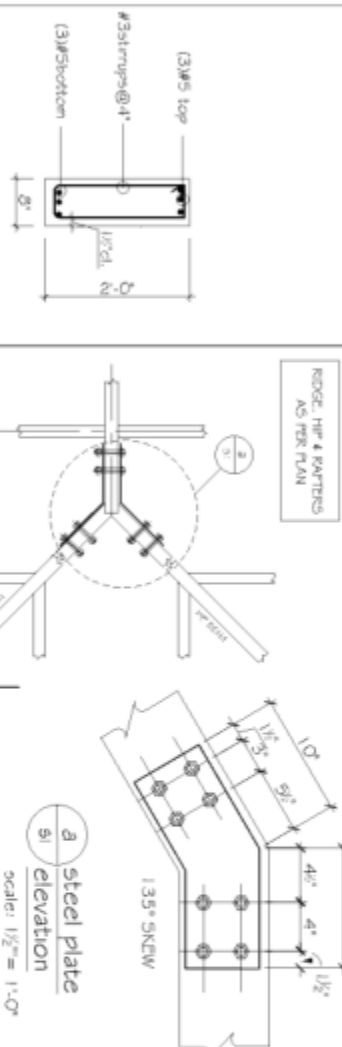

BUILDING SECTION
Scale: 1" = 1'-0"

slab on grade on firm undisturbed soil
min. 2 T.S.F. bearing capacity, V.I.F.

GUTTERS AND DOWNSPOUTS
AS PER SITE MASTER PLAN

ROOF & SLAB FRAMING PLANS
BUILDING SECTION

REVISIONS	
No.	DESCRIPTION

PAUL FERRERAS, PE
STRUCTURAL ENGINEER

P.O. Box 600122
St. Thomas, VI 011
Phone (340) 714-5435
Fax (340) 777-5779
e-mail paul@pfe-pro.com

NEW YORK LICENSE No. 059450
NEW JERSEY LICENSE GE 32649
FLORIDA LICENSE No. SG408
VIRGIN ISLANDS LICENSE No. 481E

ALL INFORMATION CONTAINED
HEREIN IS THE PROPERTY OF PAUL
FERRERAS. THE CONCEPTS, IDEAS, DESIGNS
AND DETAILS AS SHOWN ON THE
DOCUMENTS WERE CREATED FOR
THE SPECIFIC PROJECT AND
SHALL NOT BE REUSED FOR
ANY PURPOSE WITHOUT EXPRESS
WRITTEN CONSENT OF PAUL
FERRERAS.

THE OWNER SHALL BE PERMITTED
TO RETAIN COPIES FOR REFERENCE
PURPOSE ONLY.

DATE: May 11th, 2011
SCALE: 4 OF 4

SI

PROPERTY
BUILDING ADDITION
5 PLANS
LITTLE ST JAMES Isd
RED HOOK QUARTER
ST THOMAS, U.S. VIRGIN
ISLANDS