



SITE PLANS FOR Zorro Ranch

EAST GARDENS LOCATED IN NW 1/4
SE 1/4 SECTION 15, T12N, R9E, NMPM,
SANTA FE COUNTY, NEW MEXICO
MARCH, 2016

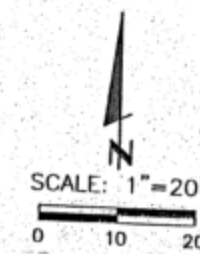

LEGEND


- CONCRETE
- MASONRY (BRICK)
- RAIL FENCE
- NEW GARDEN LIMITS
- SPOT ELEVATION / CUT TO TOP OF STAKE
TOP OF STAKE IS APPROX. 0.8' ABOVE GROUND.

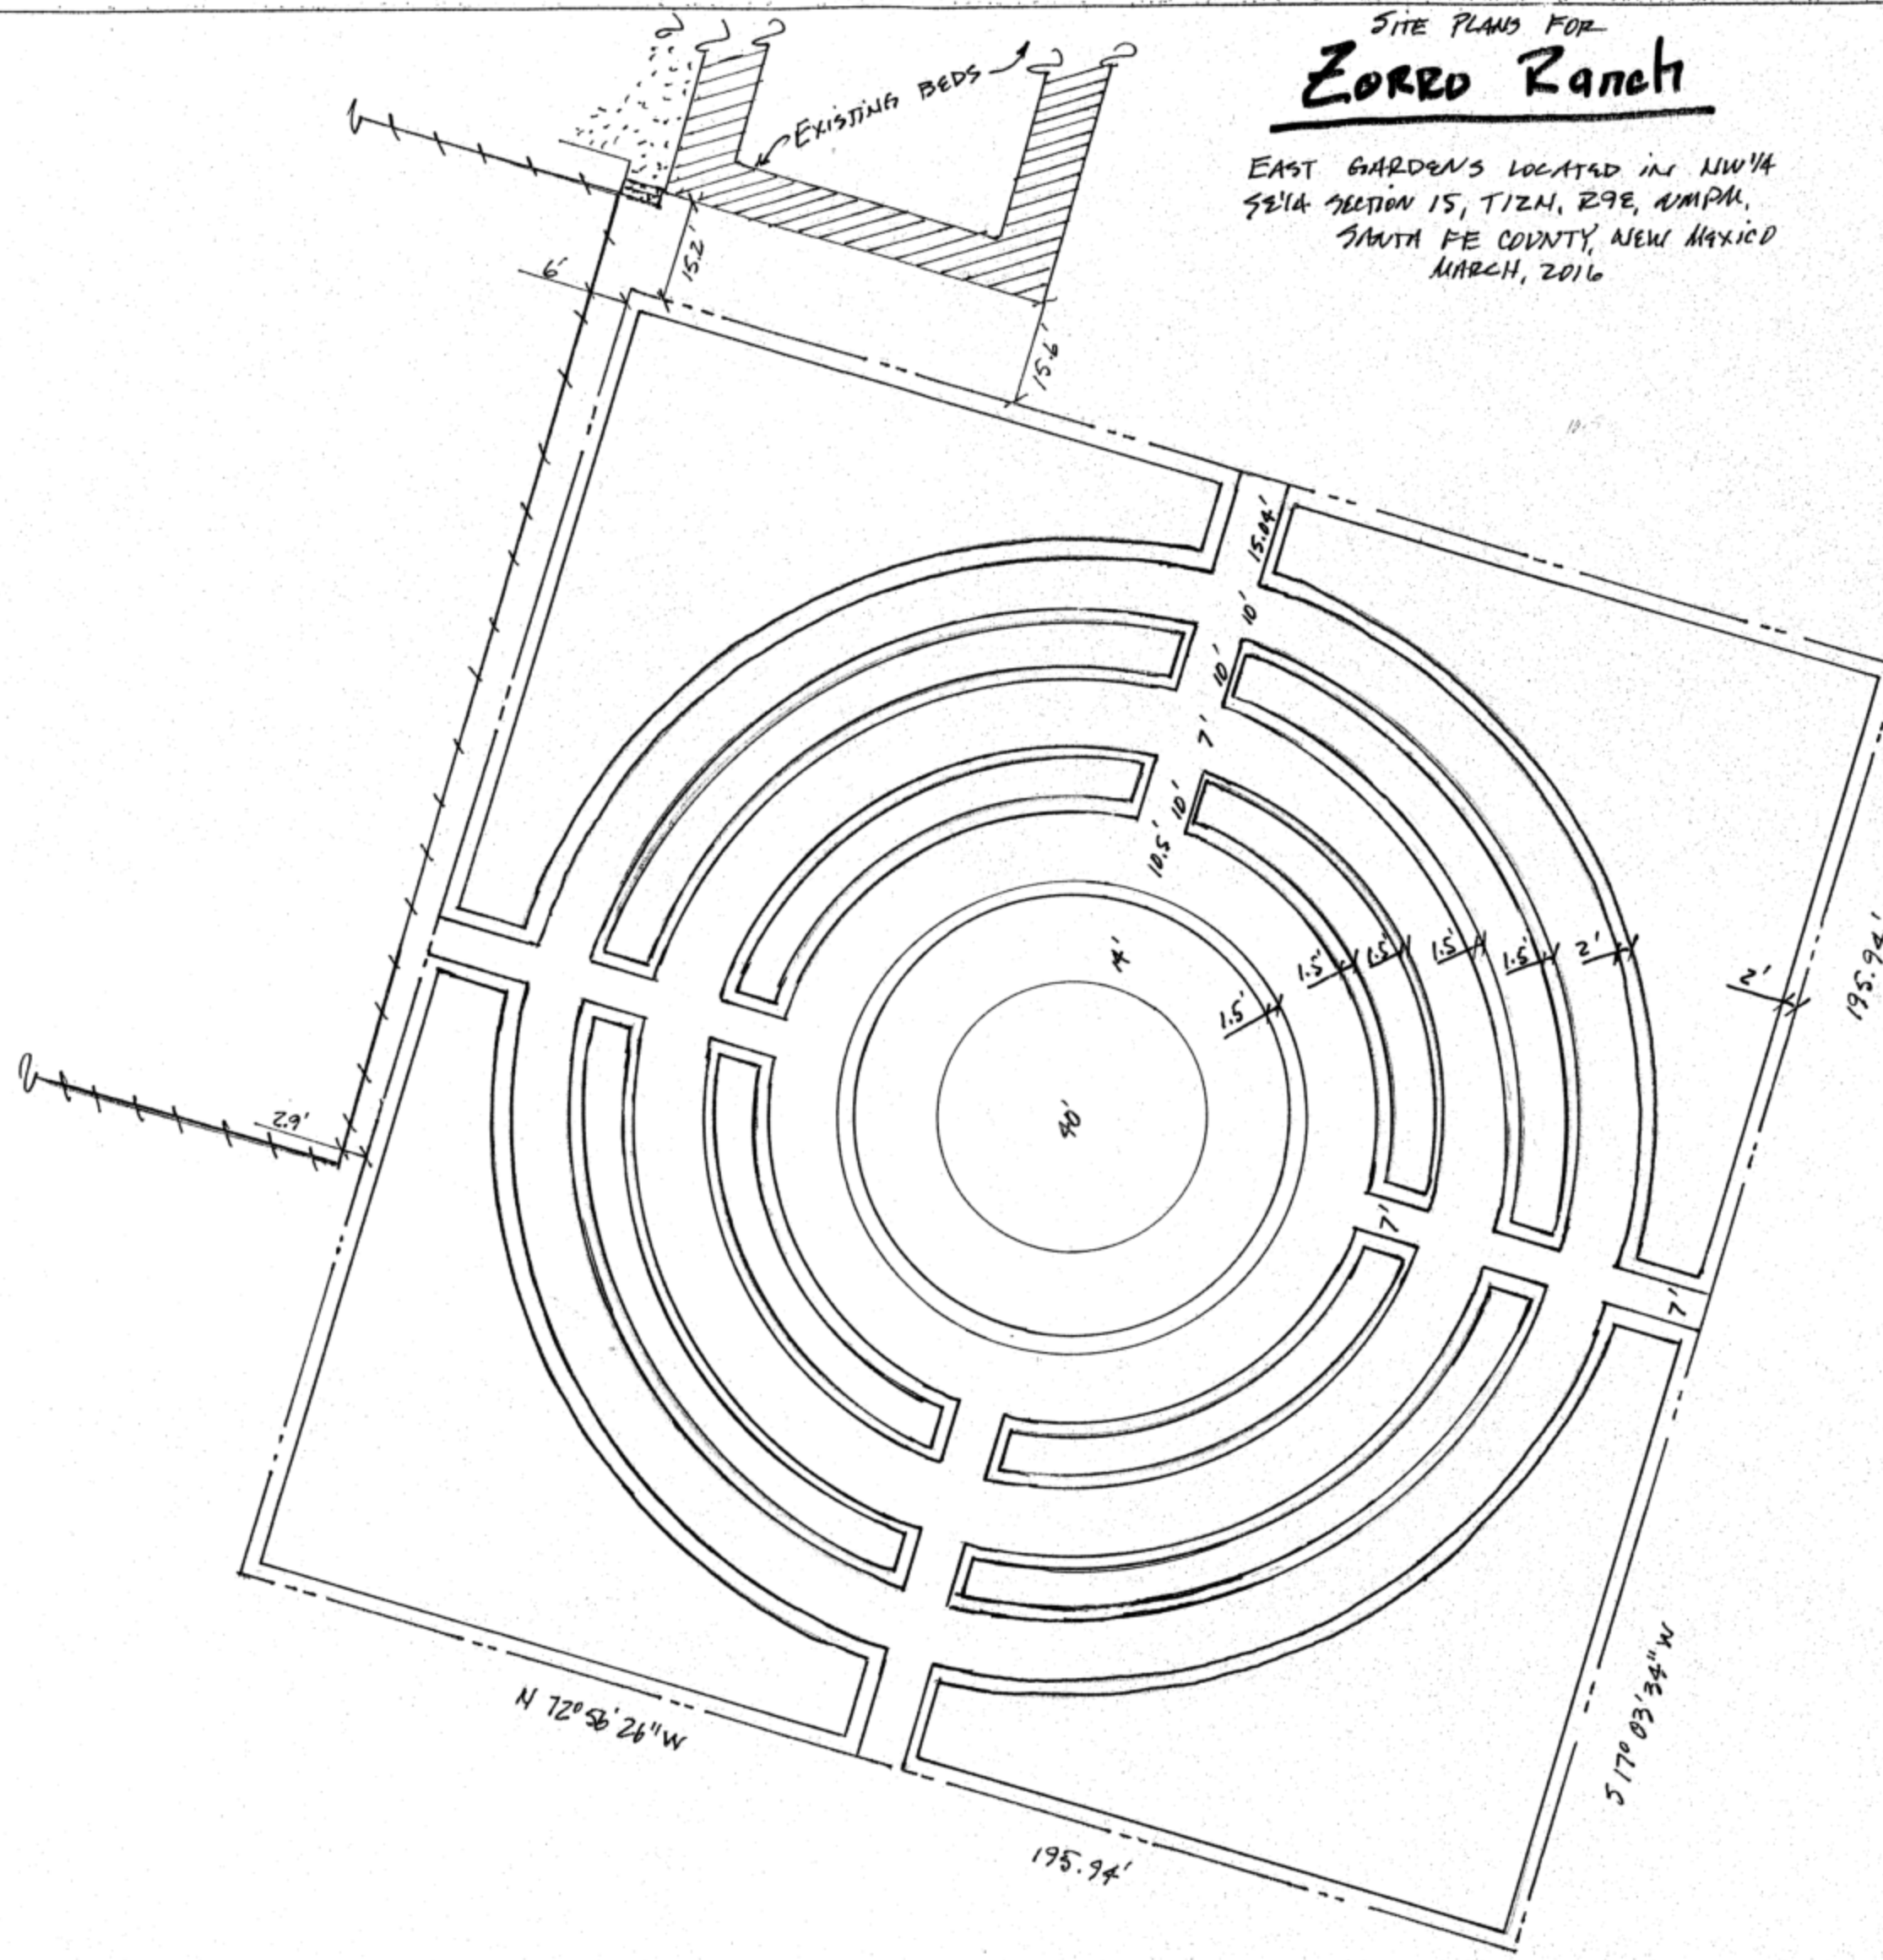

SITE PLAN

Oden & Associates surveyors engineers planners P.O. BOX 1976 200 U.S. ROUTE 66 MORRIS, NM 87033 (505) 832-1425 832-6996 (FAX)					
Designed	Date	Drawn	Date	Checked	Date
TRO	3/21	TRO	3/21	ASB	3/22/16
Job #	316-023	File	ZORRO RANCH	1119	316-023
SHEET NAME 316-023					Sheet 1 of 1

EAST GARDENS LOCATED IN NW 1/4
SE 1/4 SECTION 15, T24N, R9E, NMPH,
SANTA FE COUNTY, NEW MEXICO
MARCH, 2016

 

-  CONCRETE
 MASONRY (BRICK)
 RAIL FENCE
 NEW GARDEN LIMITS
 SPOT ELEVATION / CUT TO TOP OF STAKE
 TOP OF STAKE IS APPROX. 0.8' ABOVE GROUND

PAD ELEVATIONS / CUT SHEET



Oden & Associates

surveyors engineers planners

P.O. BOX 1976
 200 U.S. ROUTE 66
 MORRISTOWN, NM 87035
 (505) 832-1425
 832-6888 (FAX)

Designed	Date	Drawn	Date	Checked	Date	Sheet
IRO	3/21	TJO	3/21	CSB	3/22/16	2 of 2
Job #	316-023	File	316-023	CAMP FILE	TWC NAME	
				11/9	316-023	