


**KITCHEN  
RENOVATION**  
LITTLE ST.JAMES  
U.S. VIRGIN ISLANDS

**PARTIAL DEMOLITION  
ROOF PLAN**

**REVISIONS**

DRAWN BY:	O.C.
CHECKED BY:	deJONGH
SCALE:	1/4" = 1'-0"
DATE:	
JOB NO:	2008.21
SHEET:	

**D1.02**

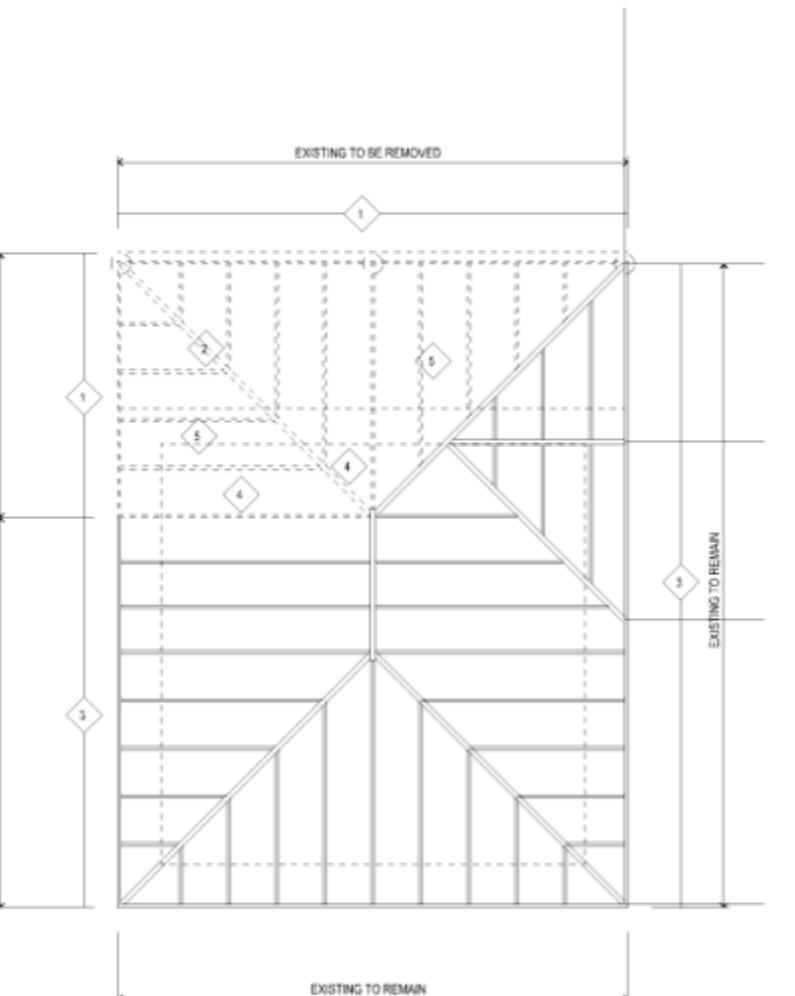

**DEMOLITION NOTES:**

- 1 REMOVE EXISTING COLUMNS, CAPITALS AND PLASTER FASCIA. USE SHORING TO MAINTAIN EXISTING SLOPING RAFTERS. WHERE STRUCTURE TO BE EXTENDED WILL RECEIVE NEW COLUMNS, POSTS, WALLS AND BEAM SUPPORTS.
- 2 REMOVE EXISTING RAFTERS AND HIPS AS NOTED AREAS
- 3 EXISTING PARTIAL ROOF STRUCTURE OVER KITCHEN TO REMAIN.
- 4 REMOVE EXISTING WOOD CEILING, INCLUDING ELECTRICAL ABOVE EXISTING KITCHEN AREAS
- 5 REMOVE EXISTING ROOFING AND REPLACE WITH PROTECTIVE WATERPROOFING TARP OR PLASTIC MEMBRANE OVER EXISTING ROOF TO SAFE GUARD INTERIOR FROM WATER DAMAGE