



Project		Project Number	
Little St. James		05.7112.000	
Description		Issue/Rev	
Prepared by		Issue for Review	
Scale	1/16"=1'-0"	Date	January 21, 2011

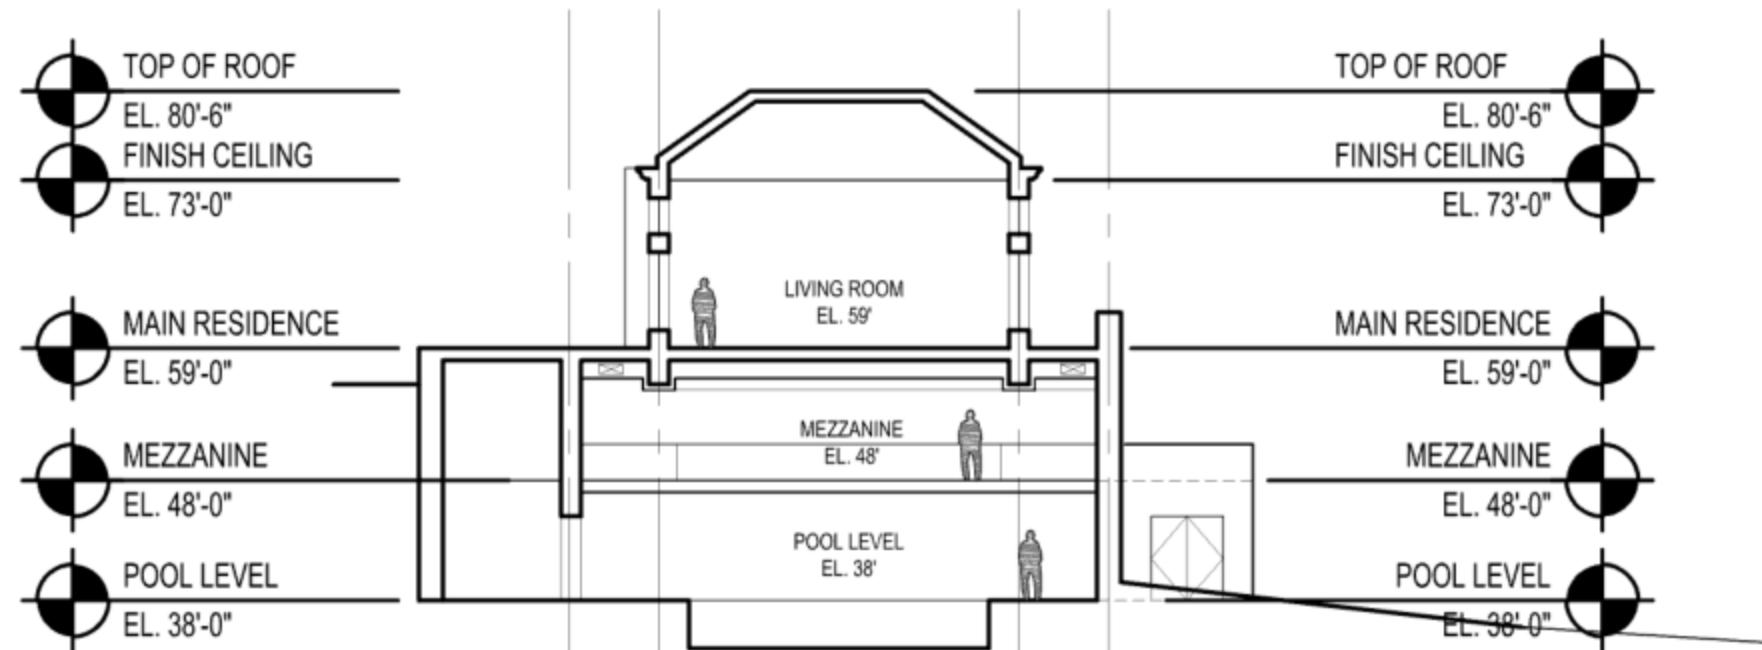

SECTION A

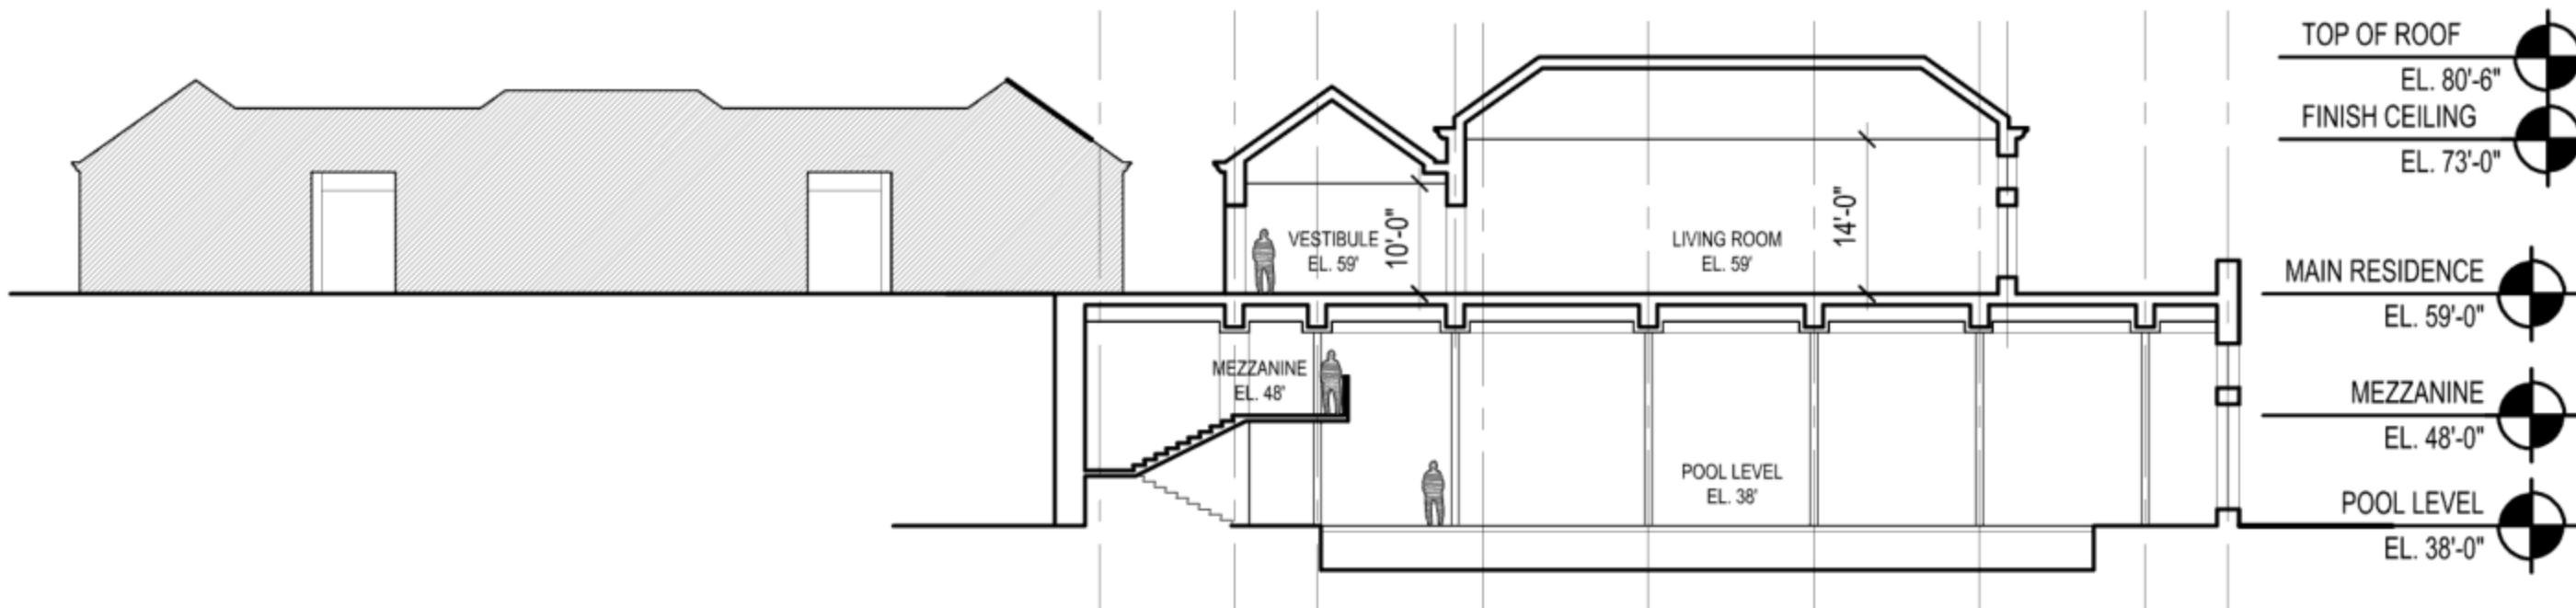

SECTION B