


St. James Cut

LOCATION OF
DEVELOPMENT

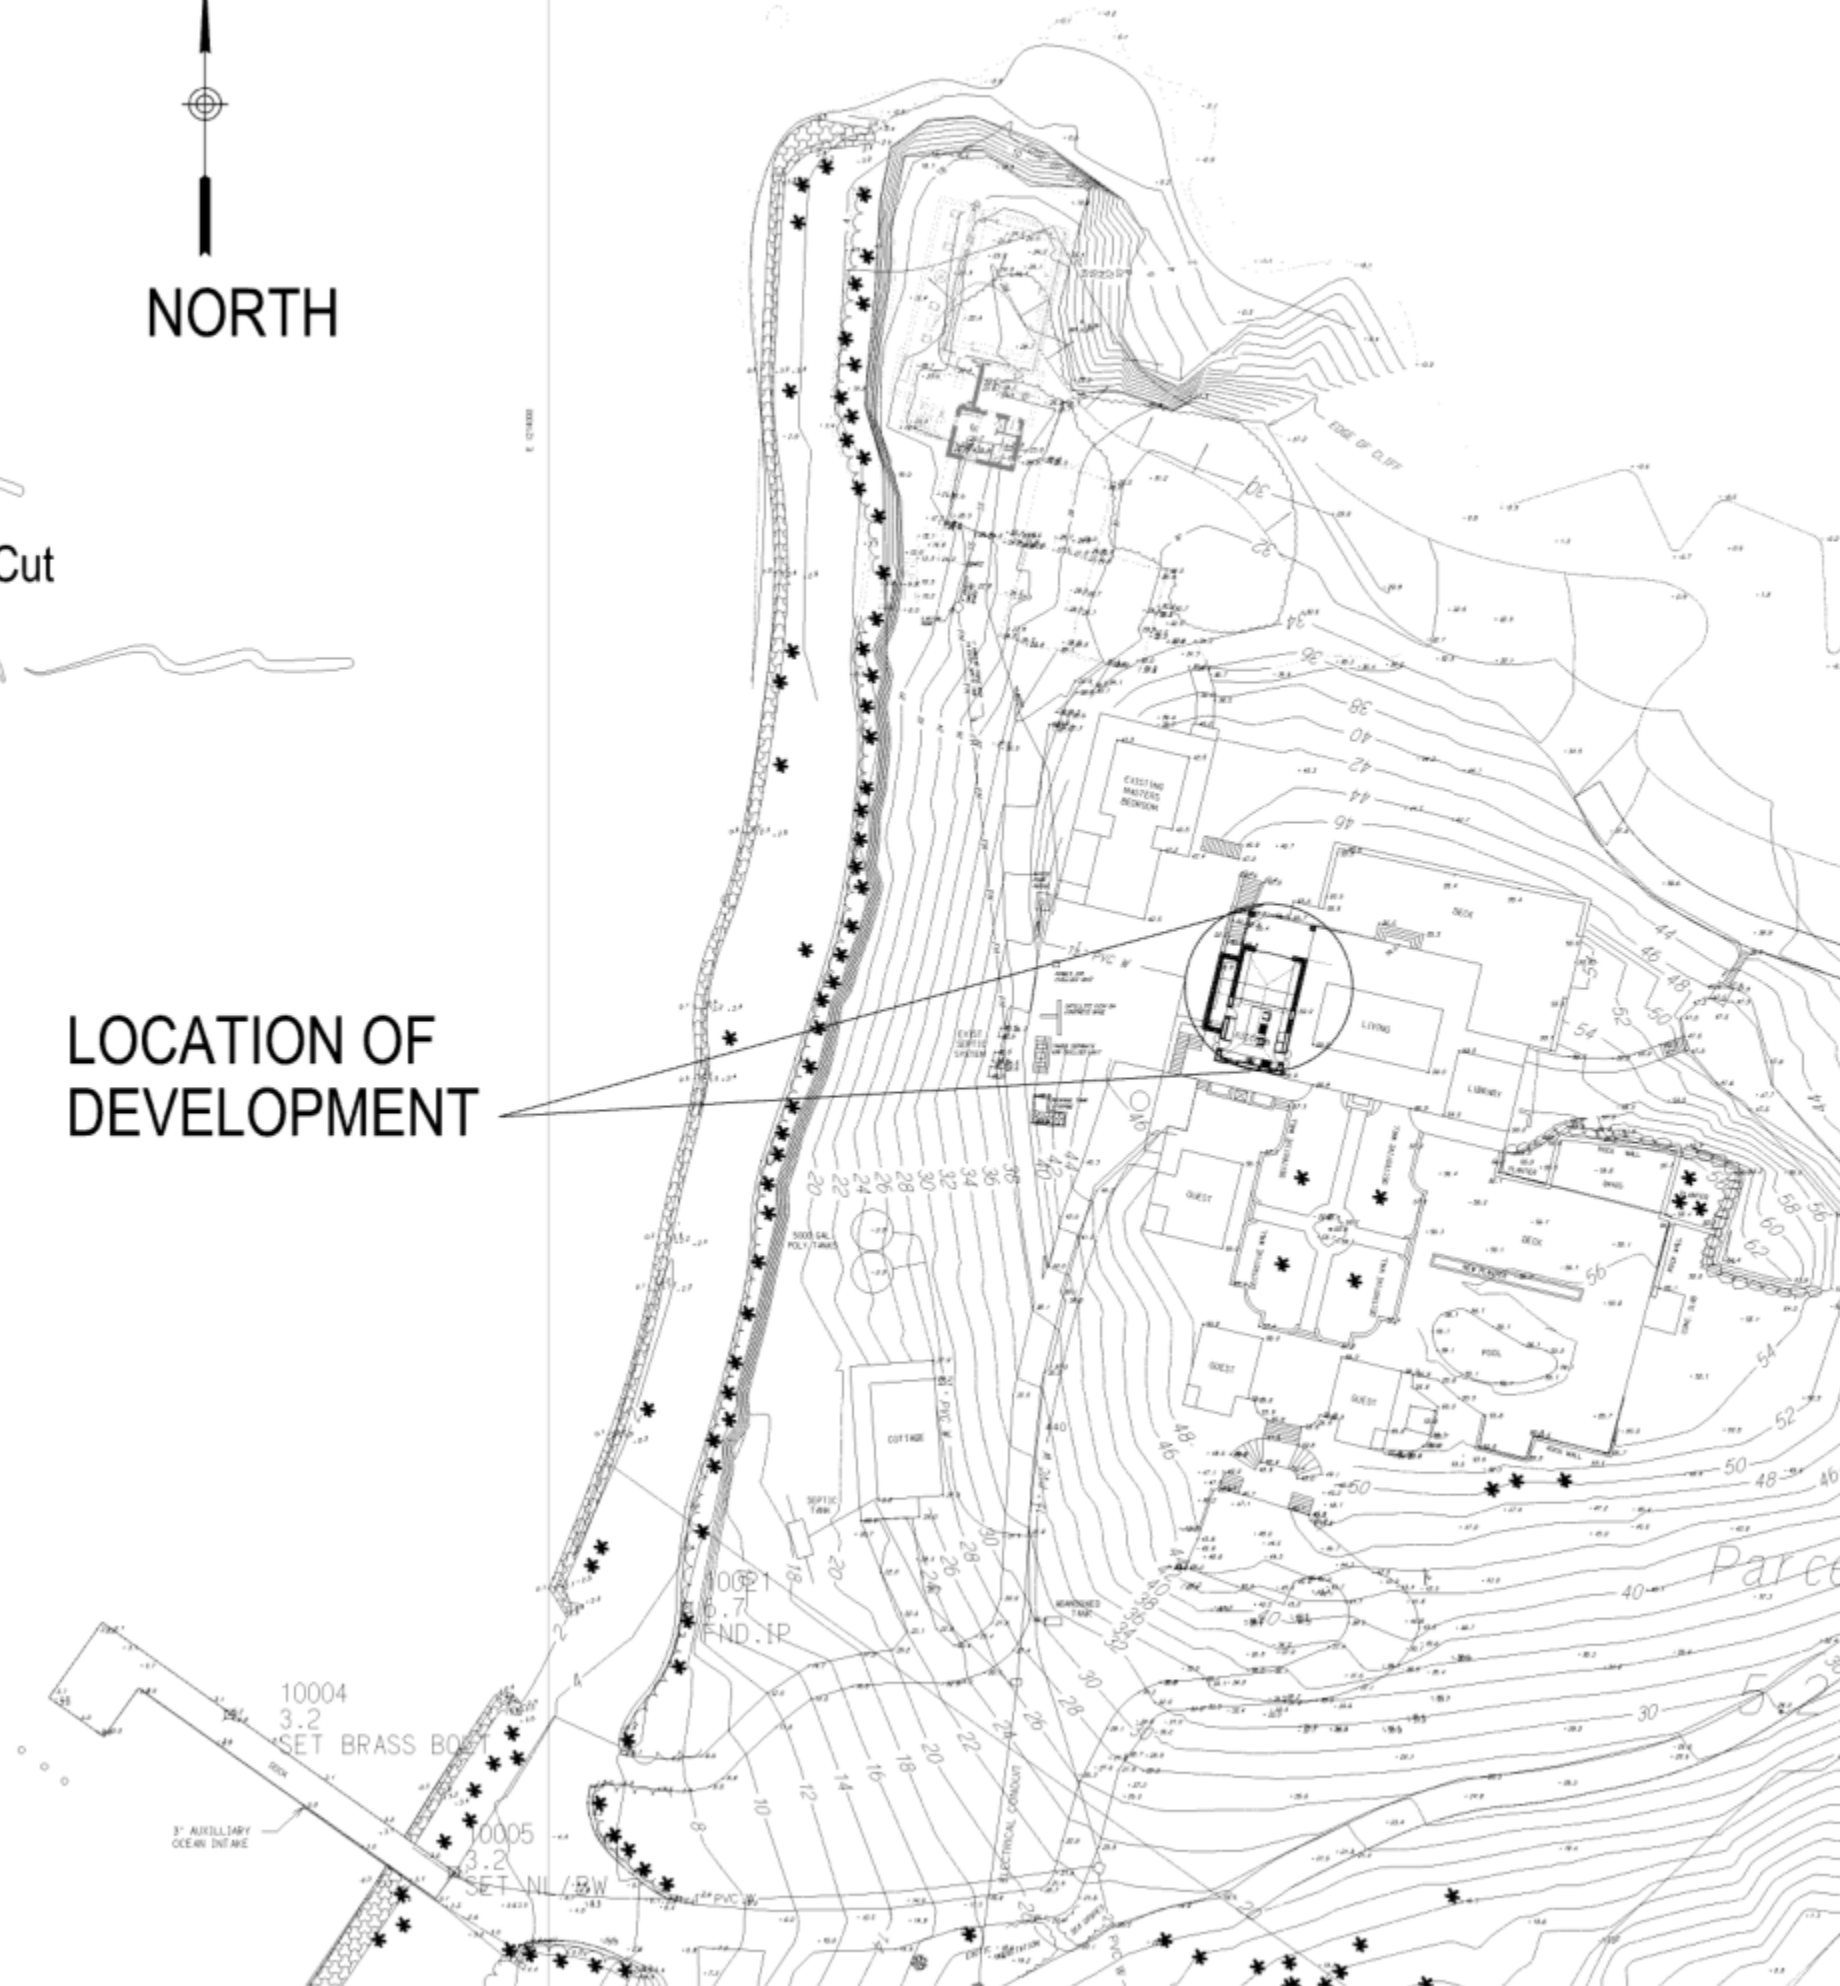

REVISIONS

DRAWN BY: O.C.
 CHECKED BY: deJONGH
 SCALE: 1" = 30'-0"
 DATE:
 JOB NO: 2008.21
 SHEET:

C1.01