



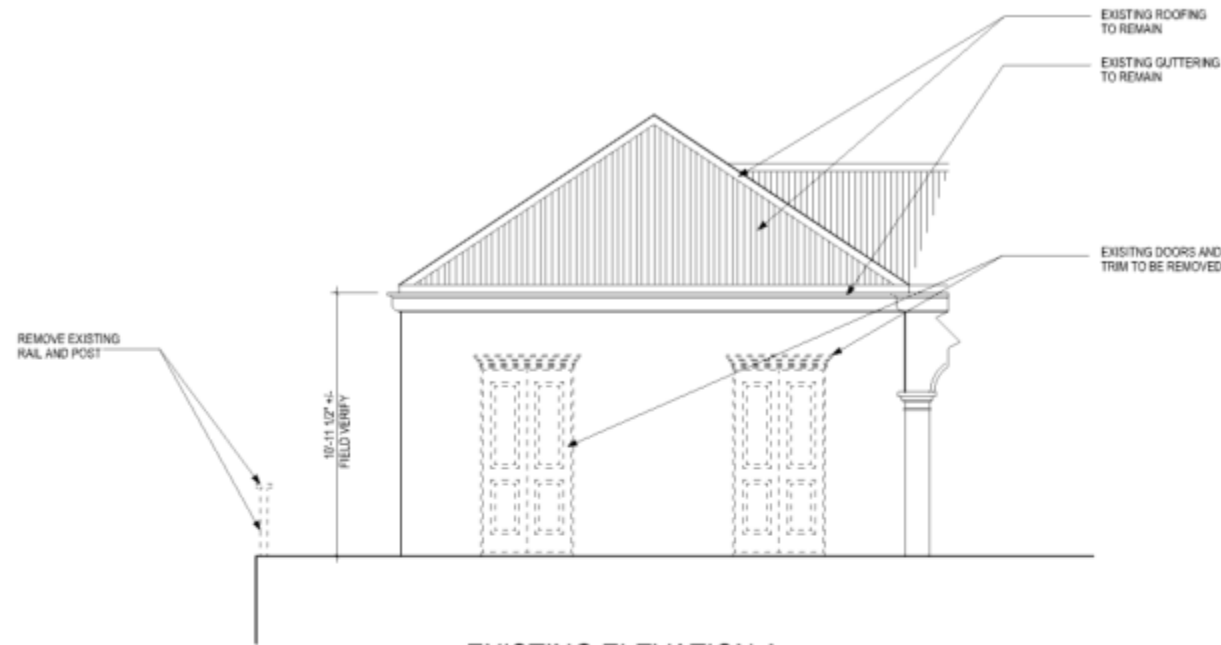

EXISTING ELEVATION A
SCALE: 1/4" = 1'-0"

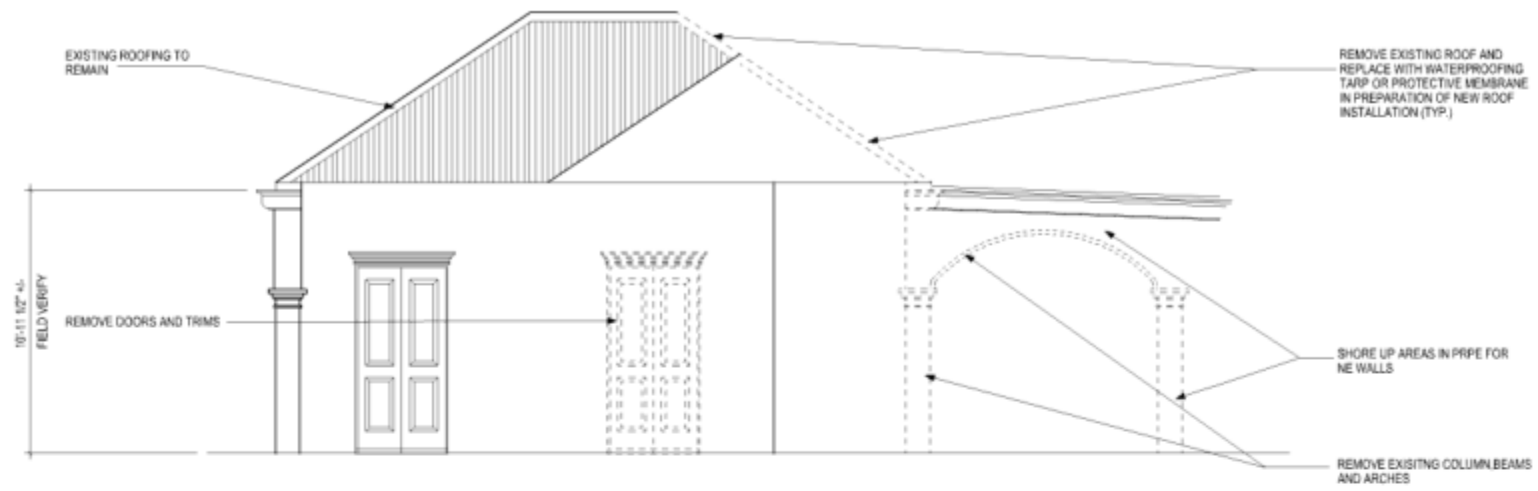


EXISTING ELEVATION D
SCALE: 1/4" = 1'-0"


1 EXISTING ELEVATIONS A AND D
D1.03 SCALE: 1/4" = 1'-0"

**KITCHEN
RENOVATION**
LITTLE ST. JAMES
U.S. VIRGIN ISLANDS

**DEMOLITION
ELEVATIONS**

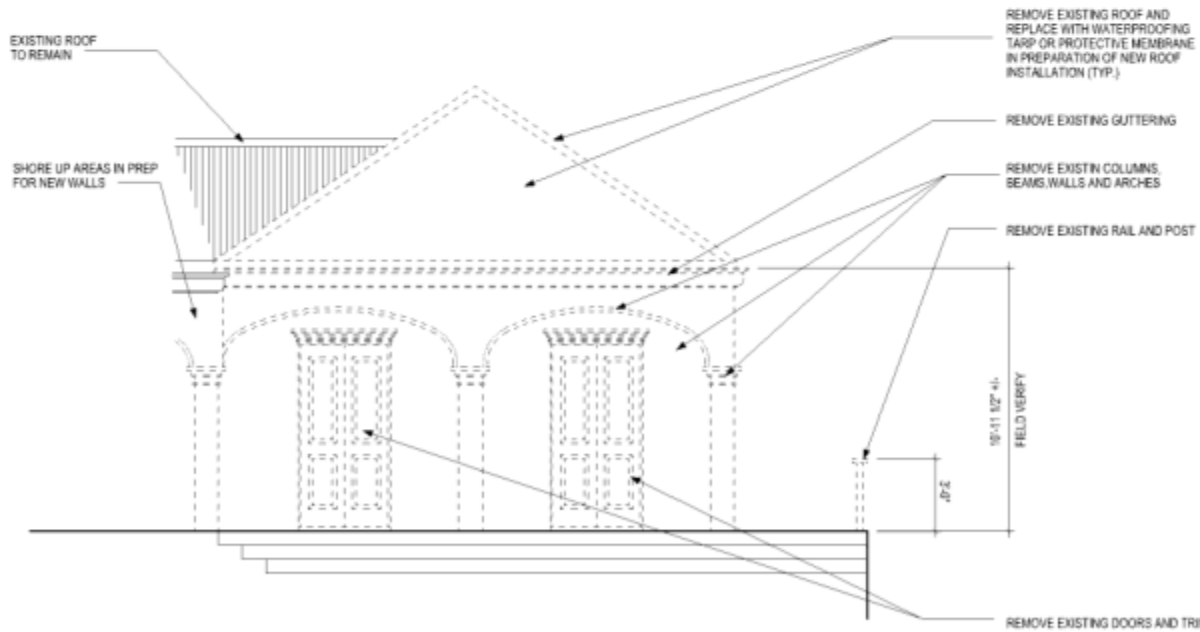

EXISTING ELEVATION C
SCALE: 1/4" = 1'-0"

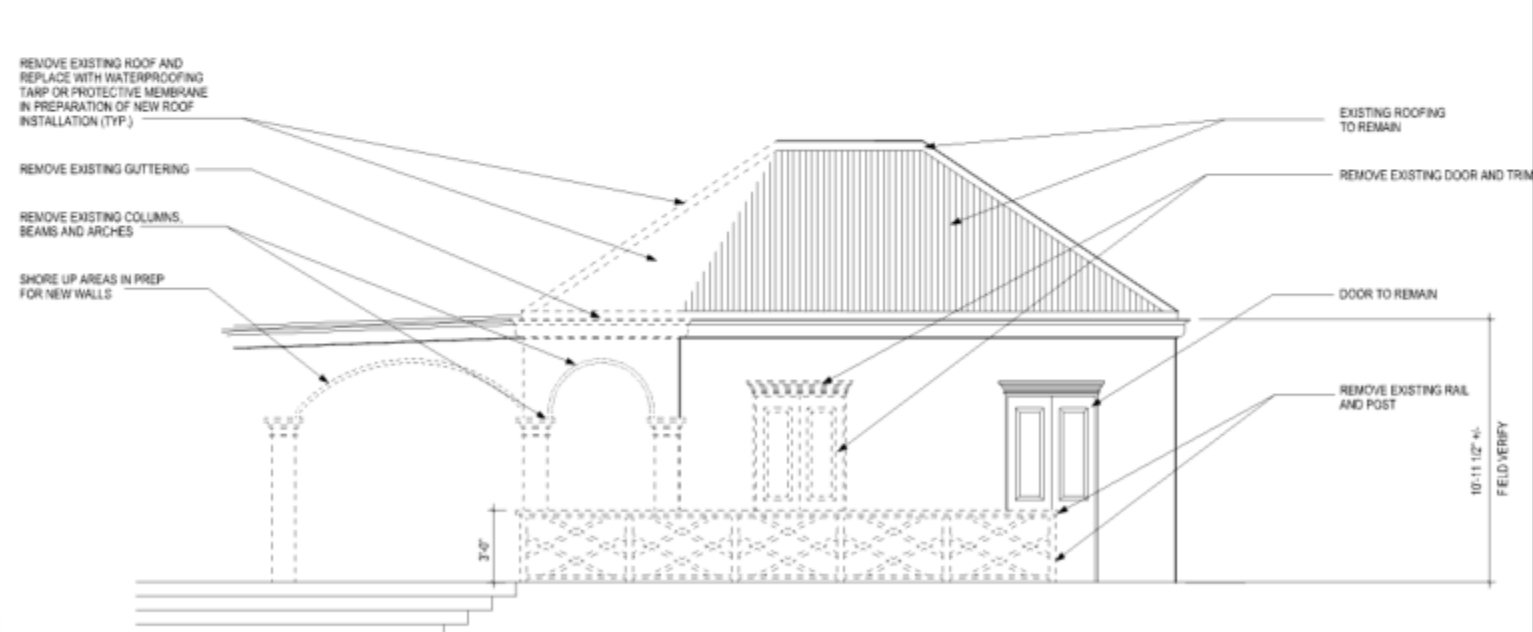

EXISTING ELEVATION B
SCALE: 1/4" = 1'-0"

2 EXISTING ELEVATIONS B AND C
D1.03 SCALE: 1/4" = 1'-0"

REVISIONS

DRAWN BY: O.C.
CHECKED BY: deJONGH
SCALE: 1/4" = 1'-0"
DATE:
JOB NO: 2008.21
SHEET:

D1.03