


Project	Little St. James	Project Number	05.7112.000
Description	Lower Level / Pool Level	Issue/Rev	Issue for Review
Prepared by		Date	December 14, 2010

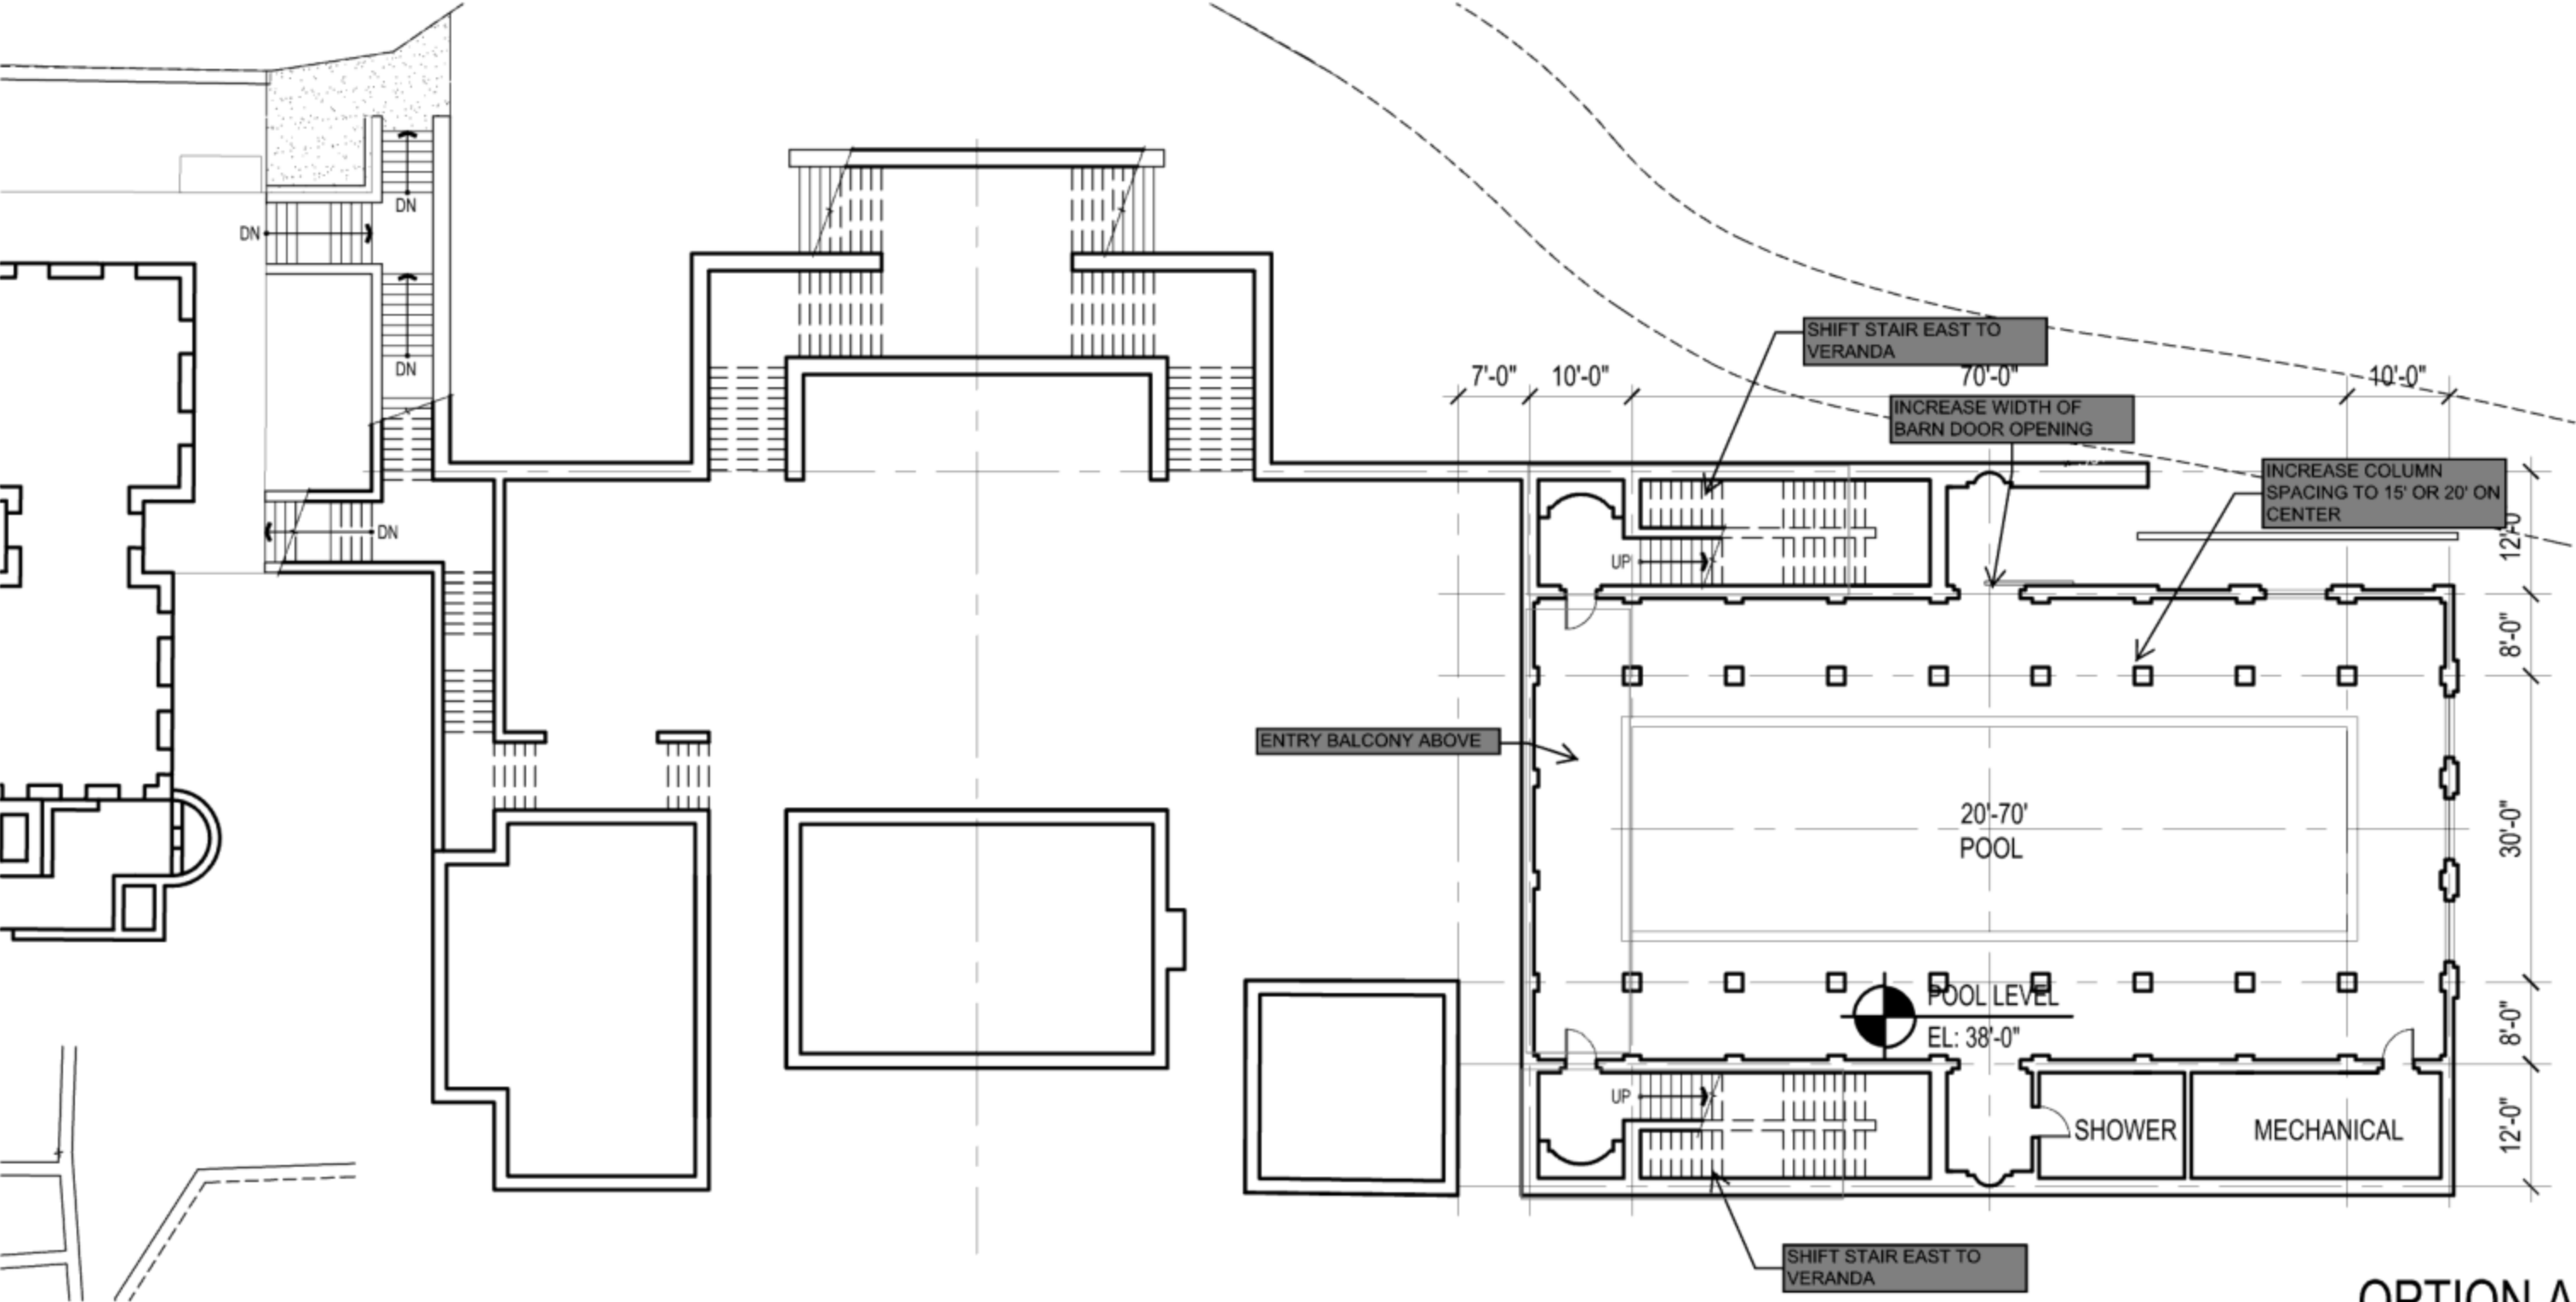

OPTION A

