



Project	Little St. James	Project Number	05.7112.000
Description		Issue/Rev	Issue for Review
Prepared by	Scale 1/16"=1'-0"	Date	January 21, 2011

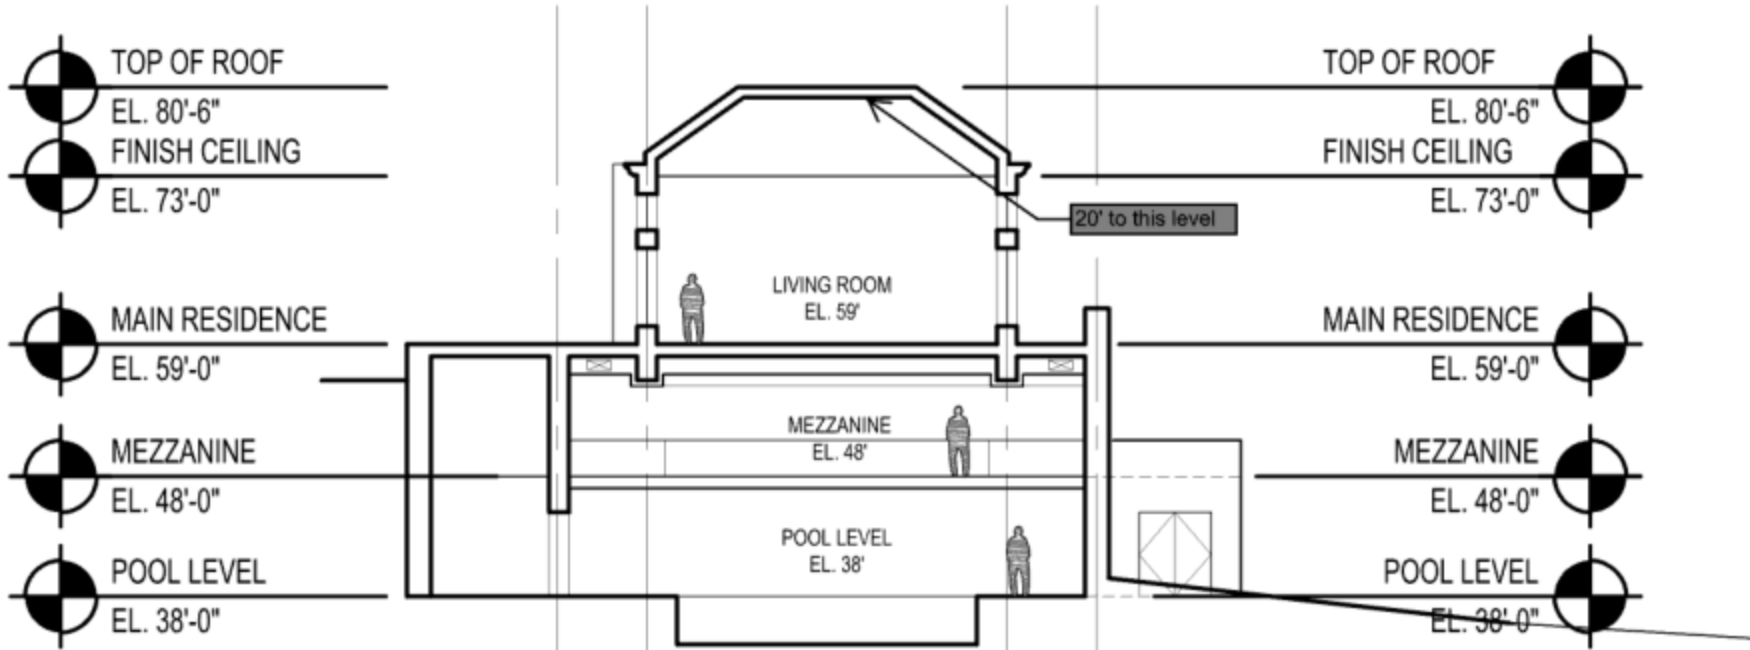

SECTION A

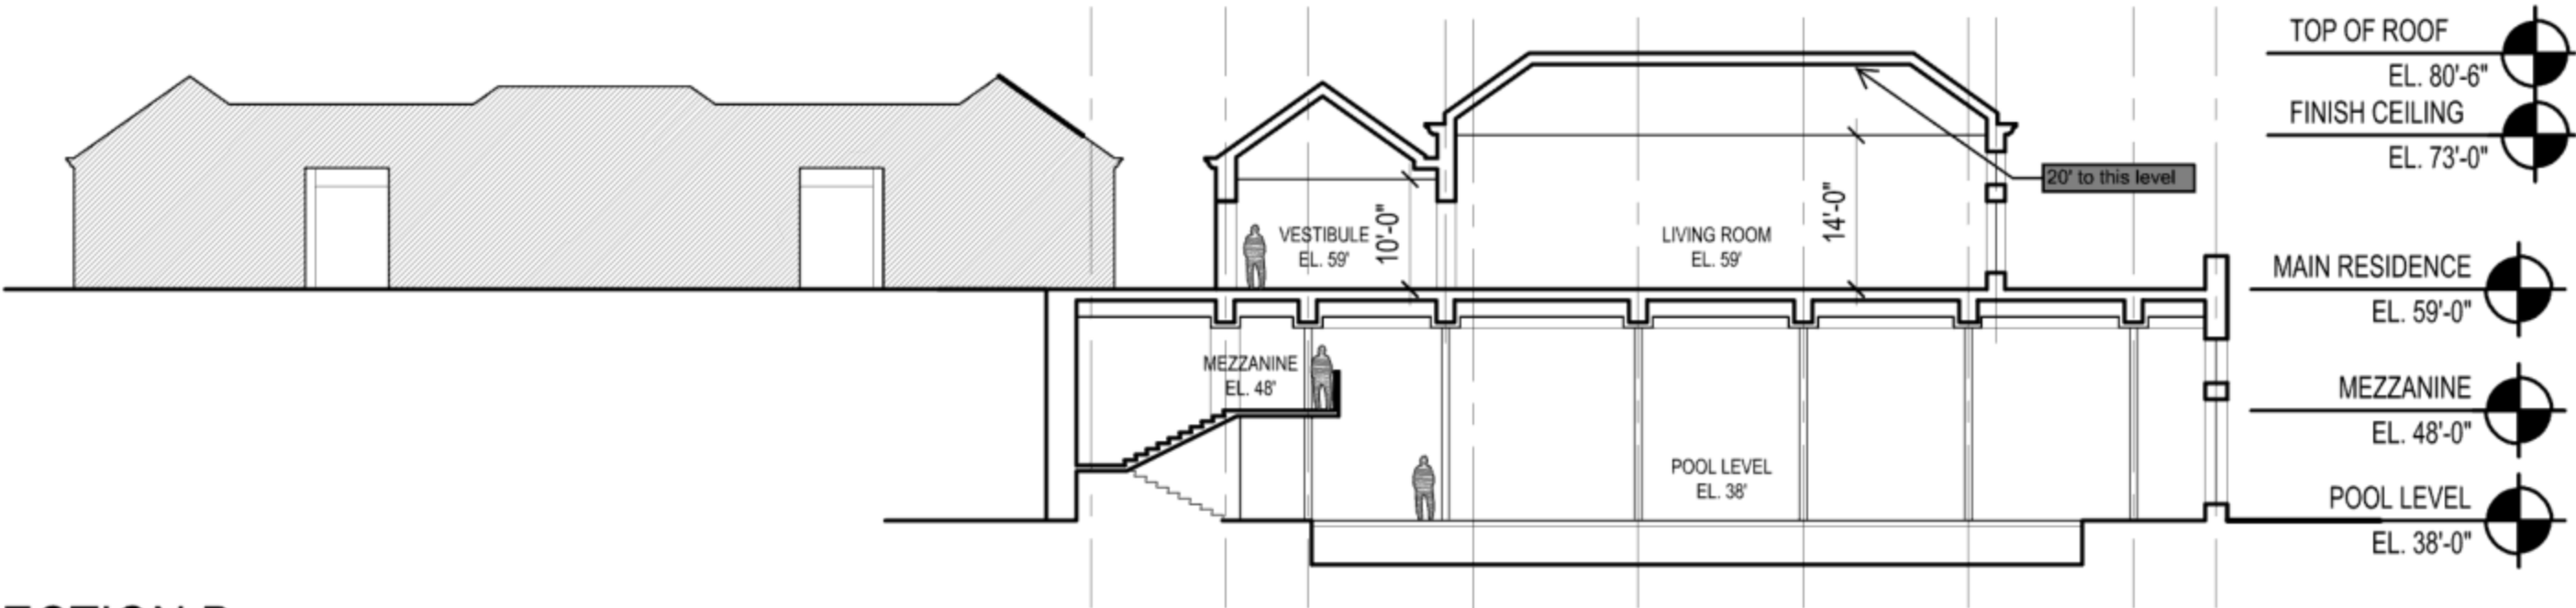

SECTION B