


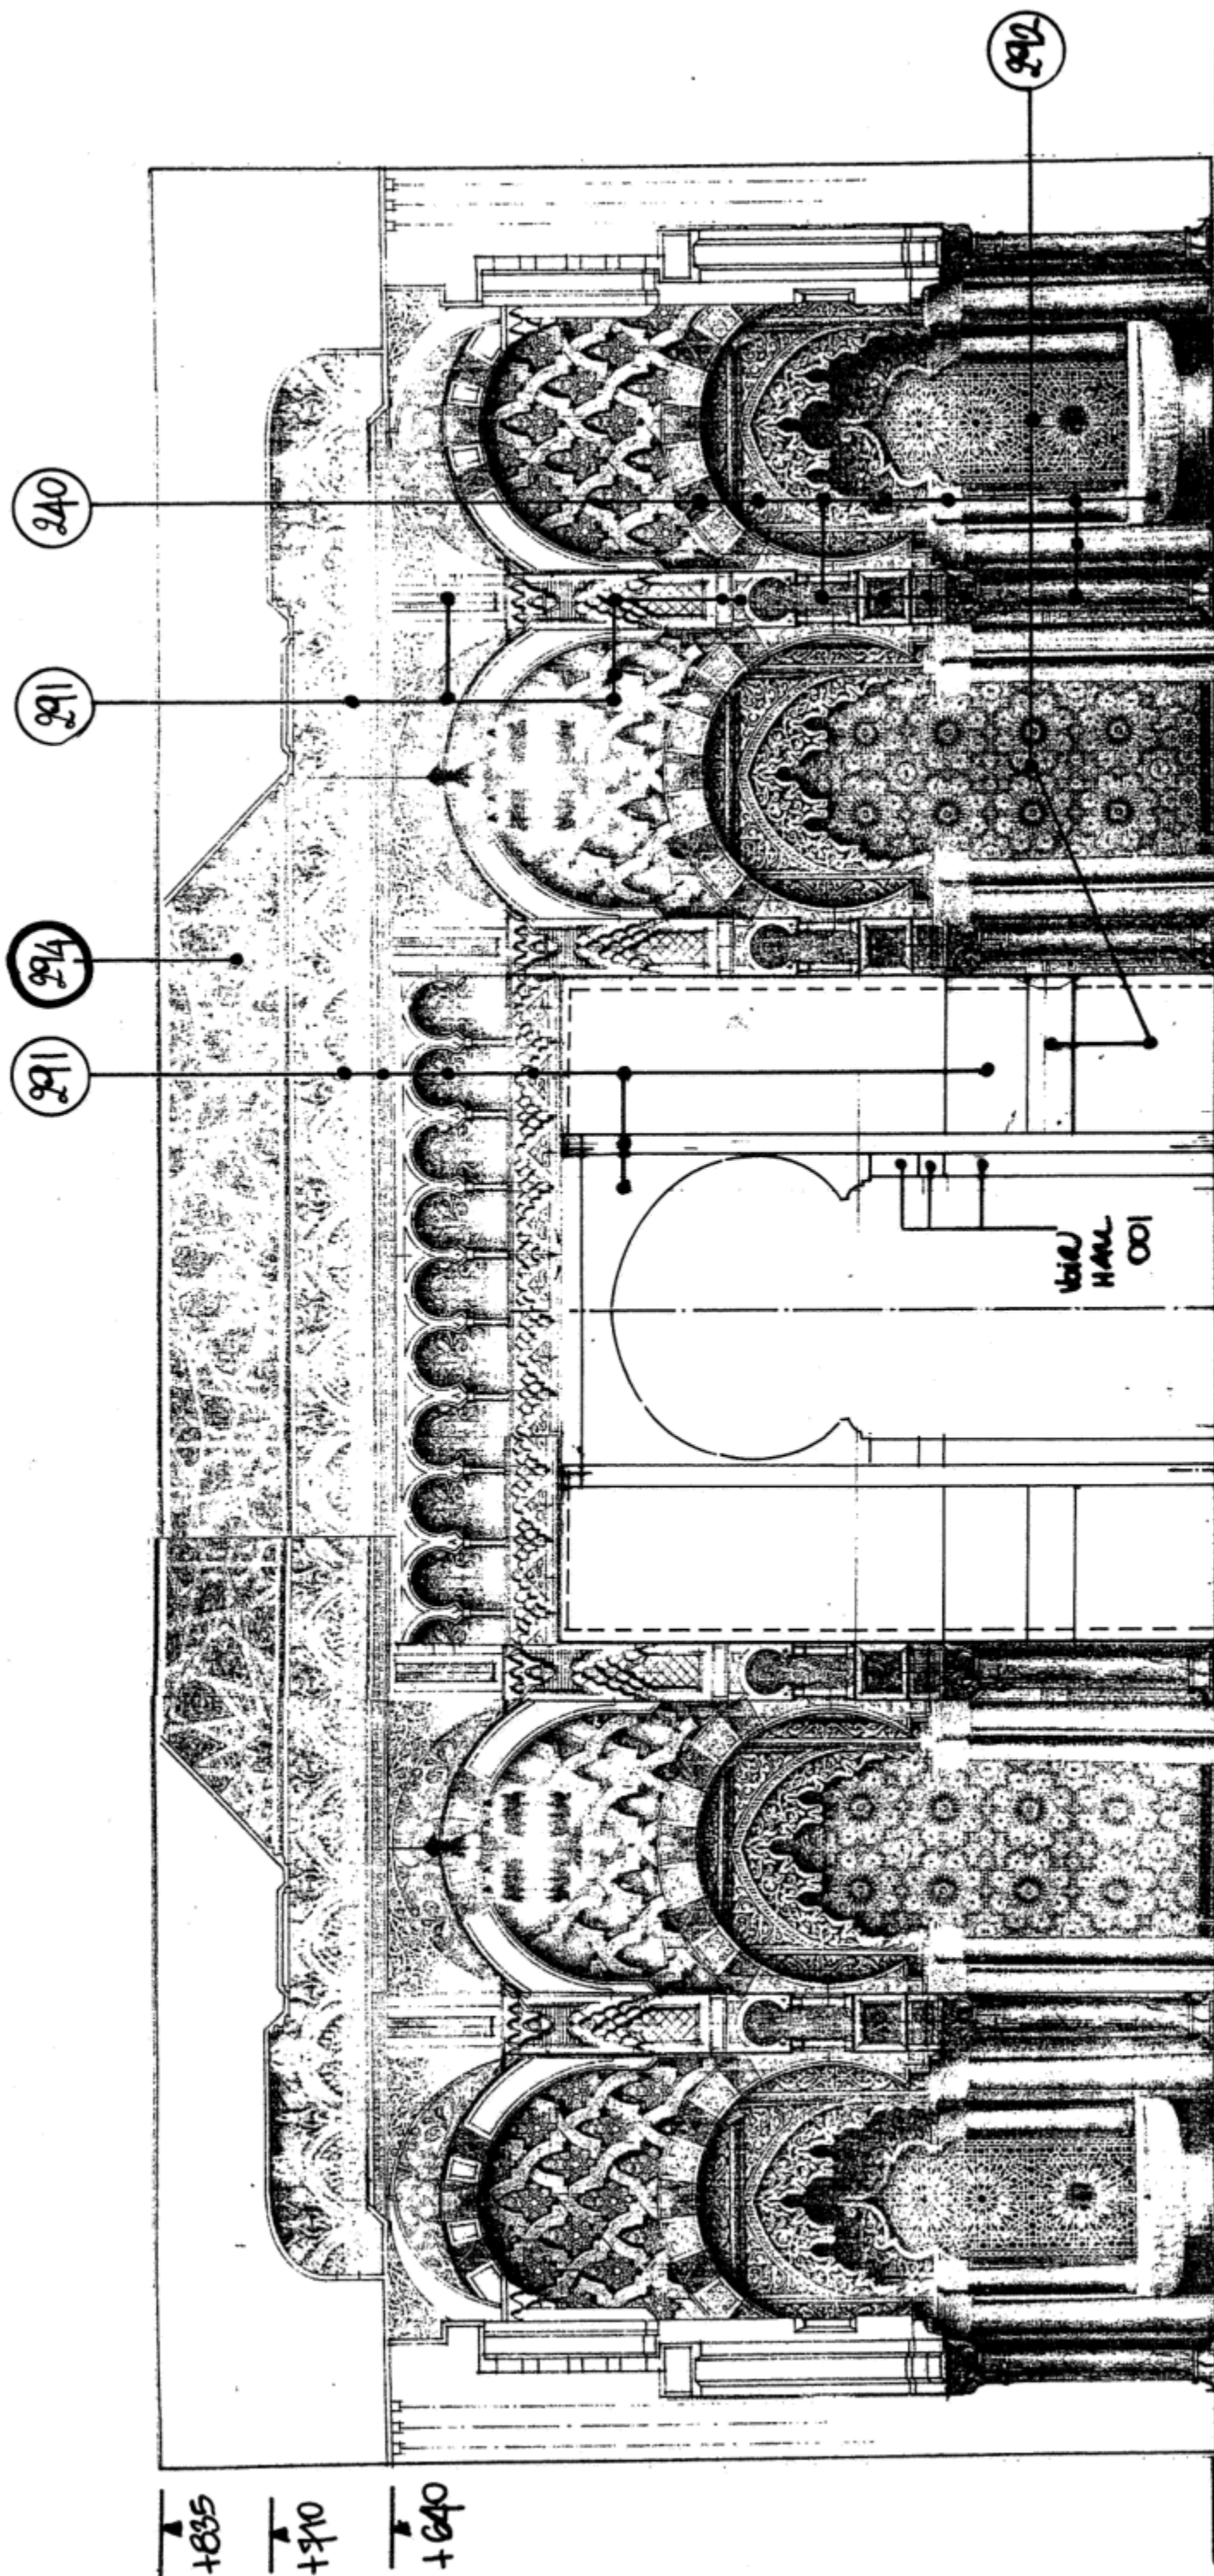

+835
+710
+640

EL1B	EL2A	EL1E	EL2D	EL1F	EL3B	EL1F	EL2B	EL1E	EL2A	EL1B
225	225	145	225	145	515	145	225	145	225	145
290	290	290	290	290	1800	290	290	290	290	290
5	5	5	5	5	5	5	5	5	5	5

ELEVATION C