


CONCEPT OBJECTIVES

1. EXPANSION OF EXISTING LIBRARY/STUDY.
2. INTRODUCE ARCHADE AS DISCUSSED.
3. ATV PARKING RELOCATED FURTHER AWAY FROM EXPANDED LIBRARY.
4. USE VEGETATION TO SCREEN VIEW OF PARKING AREA FROM THE POOL.
5. RAISE THE ROOF OF EXISTING RESTROOM TO MATCH REST OF BUILDING.

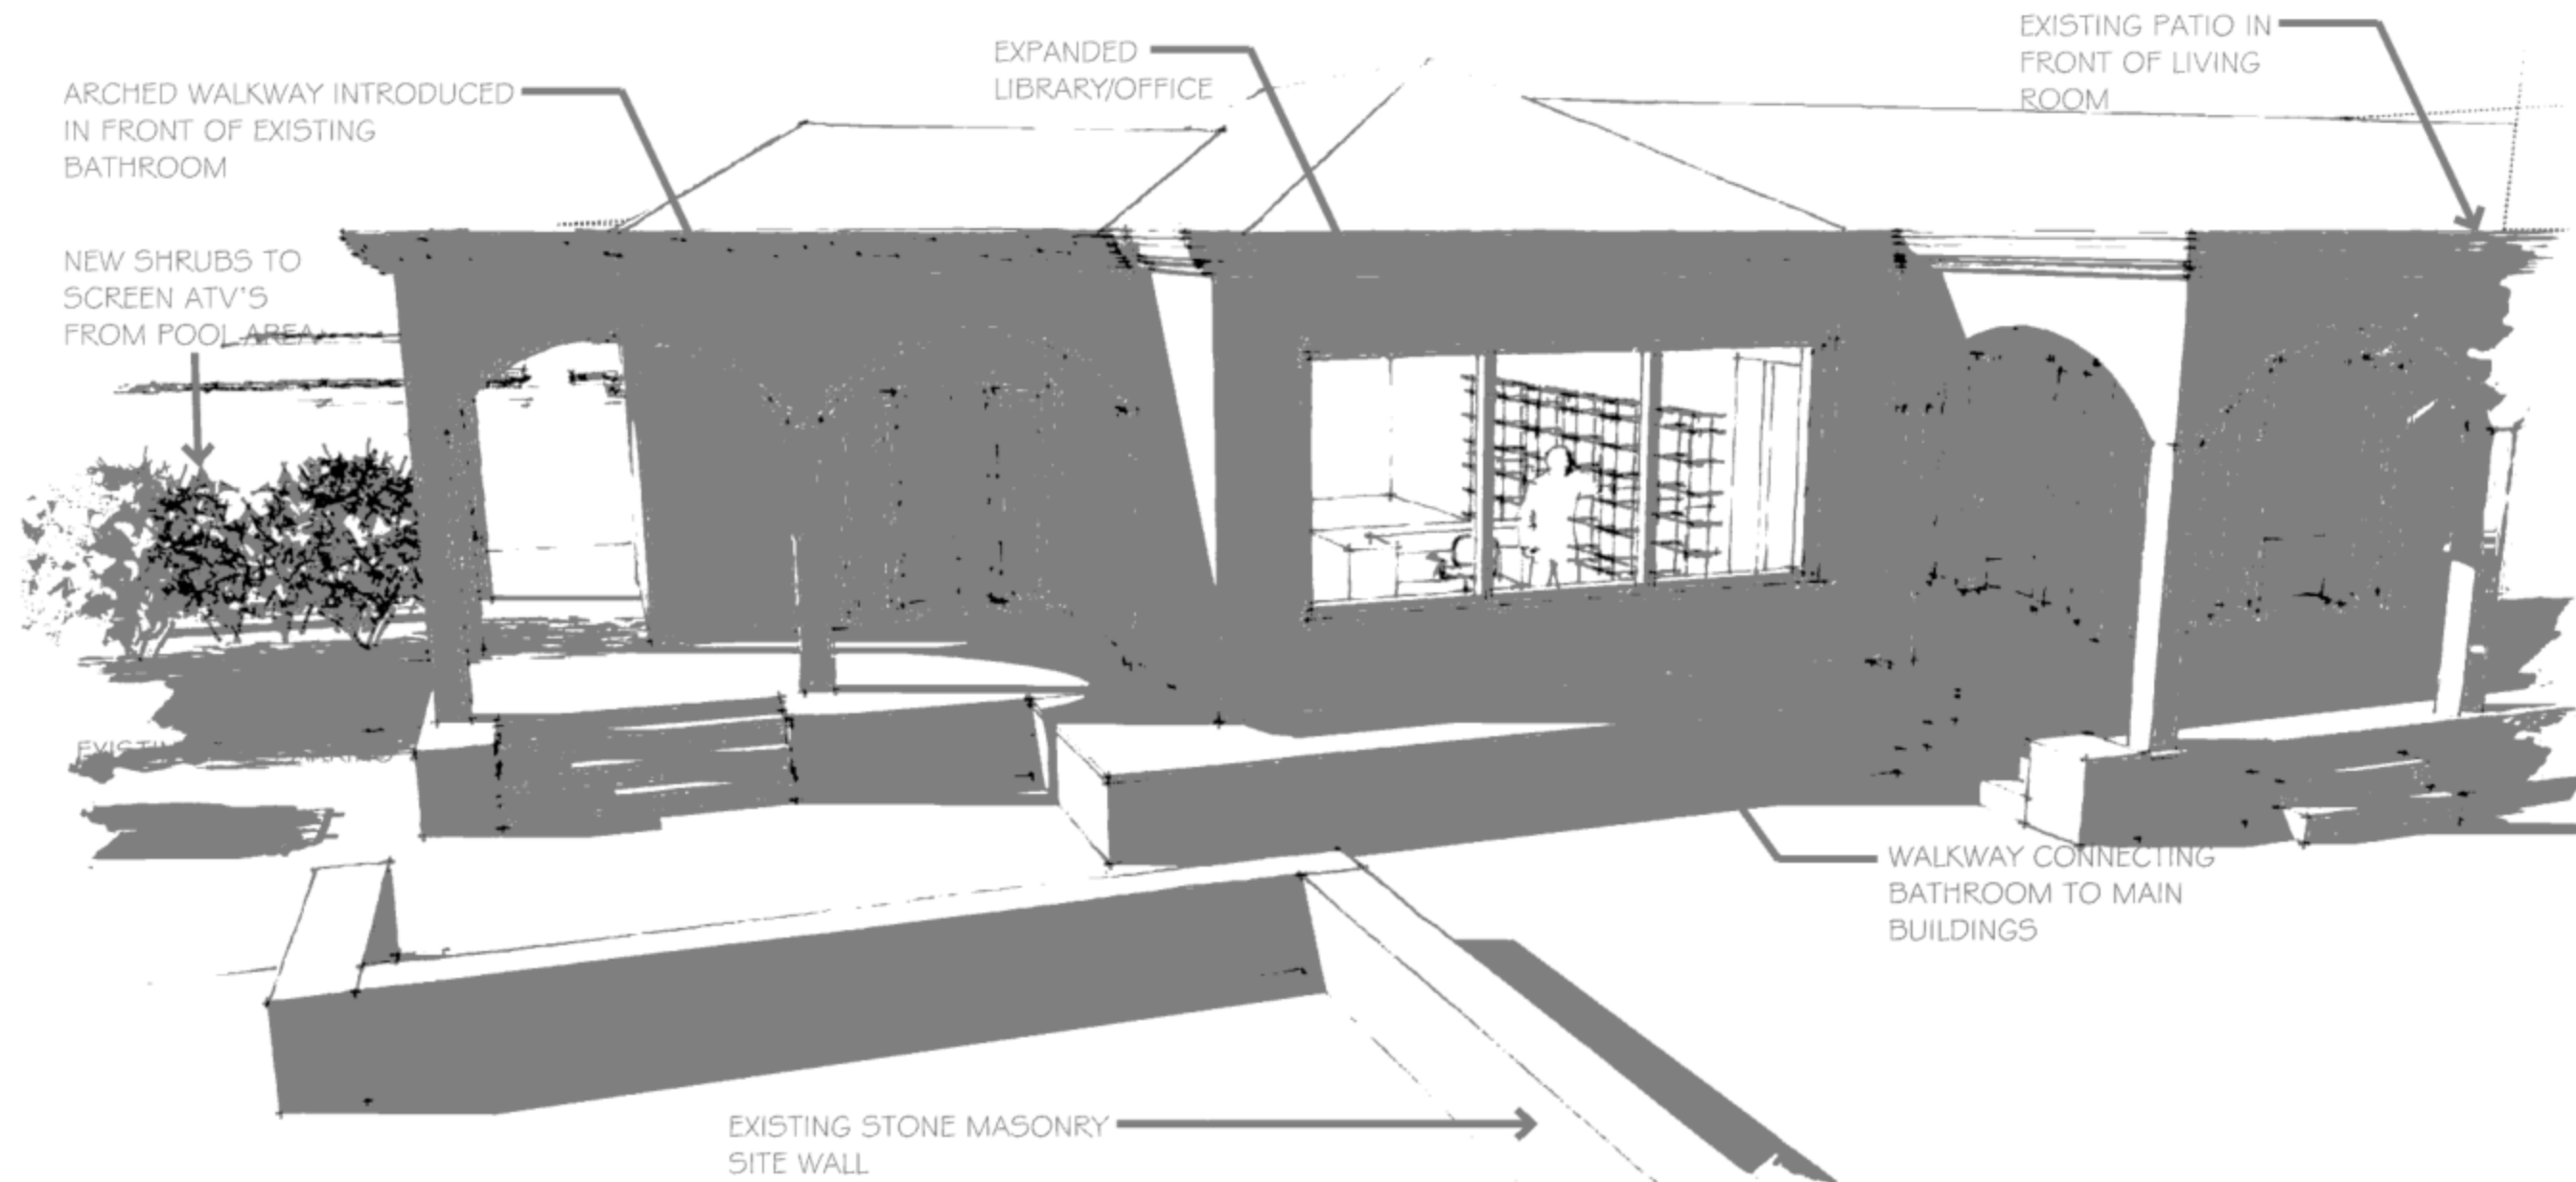

LIBRARY/STUDY EXPANSION

Little St. James, United States Virgin Islands

APR. 28, 2014 | SCHEMATIC DESIGN SUBMITTAL FOR REVIEW