



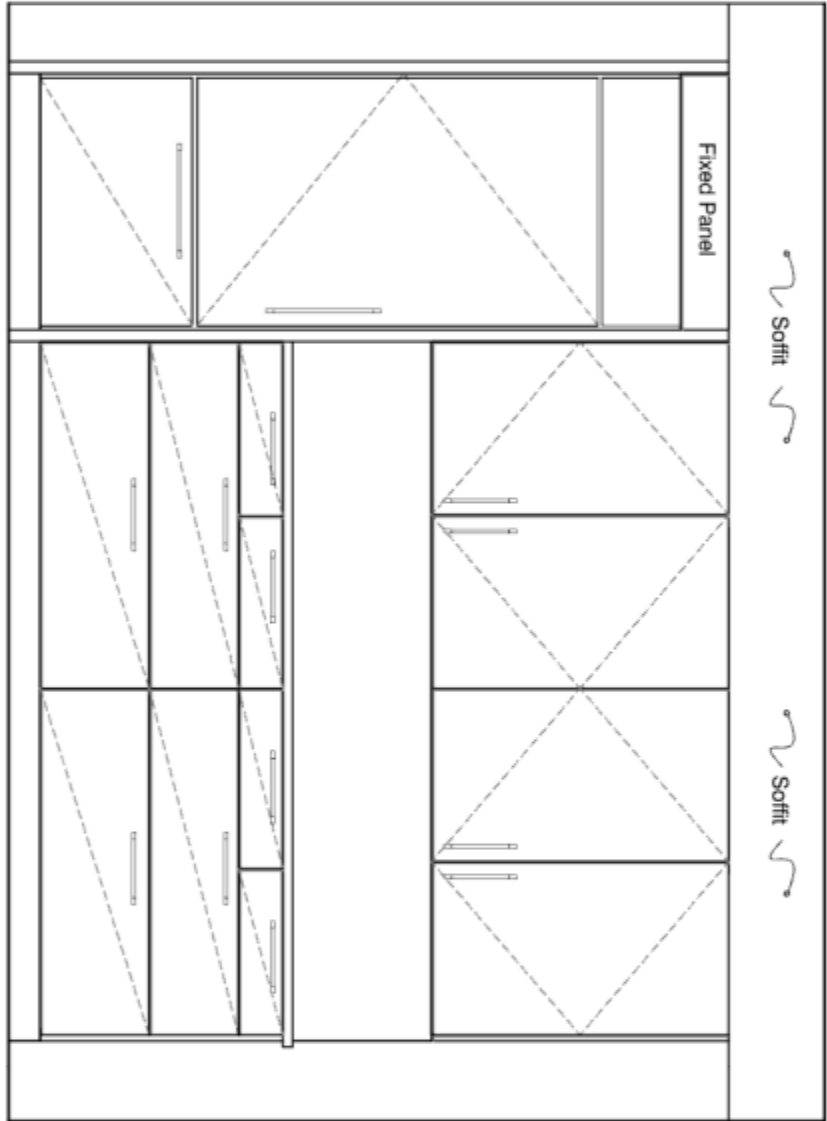

ELEVATION-A

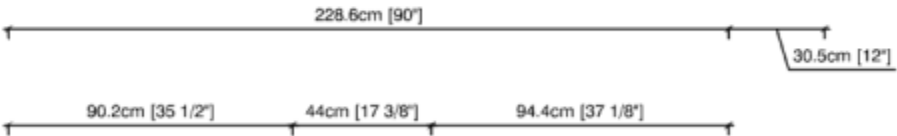

Note: These drawings are intended to represent cabinetry only. Countertops and appliances shown are only an artistic interpretation of their general appearance and are not intended for countertop fabrication or representing appliance manufacturers specifications.

	BILOTTA KITCHENS OF NEW YORK		CLIENT: Phone: (---) -----	CLIENT APPROVAL: DATE: 8-30-12	REVISIONS: 9-5-12 ----- ----- -----	PAGE: 3 OF 4
	Phone:	DESIGNER: RITALUISA GARCES DRAWN BY: Tabitha Lewis				SCALE: 1/2"=1'-0" DWG # DATE: 9-17-12