


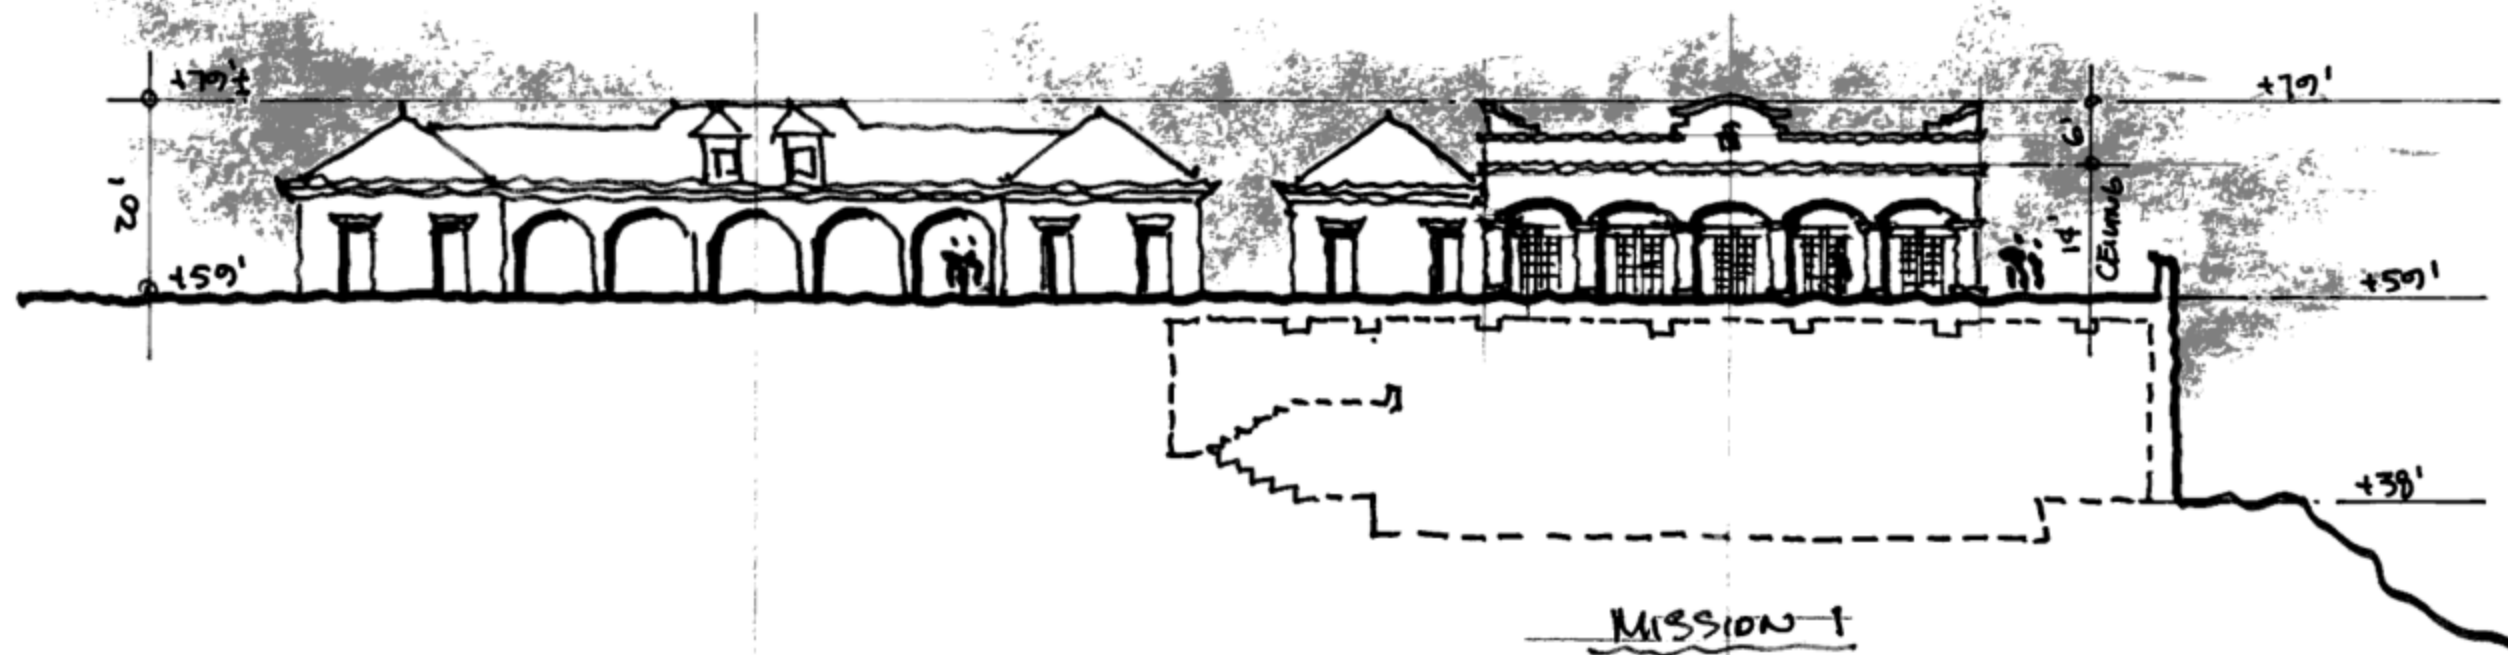

B

EPSTEIN RESIDENCE

ELEVATION STUDY
1" = 20'-0"

0 5 10' 20'

7.502.1/21/11