
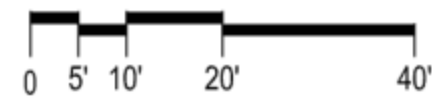


Gensler

Project	Project Number
Little St. James	05.7112.000
Description	Issue/Rev
Main Level/Residence Level	Issue for Review
Prepared by	Date
Scale 1"=20'-0"	January 21, 2011

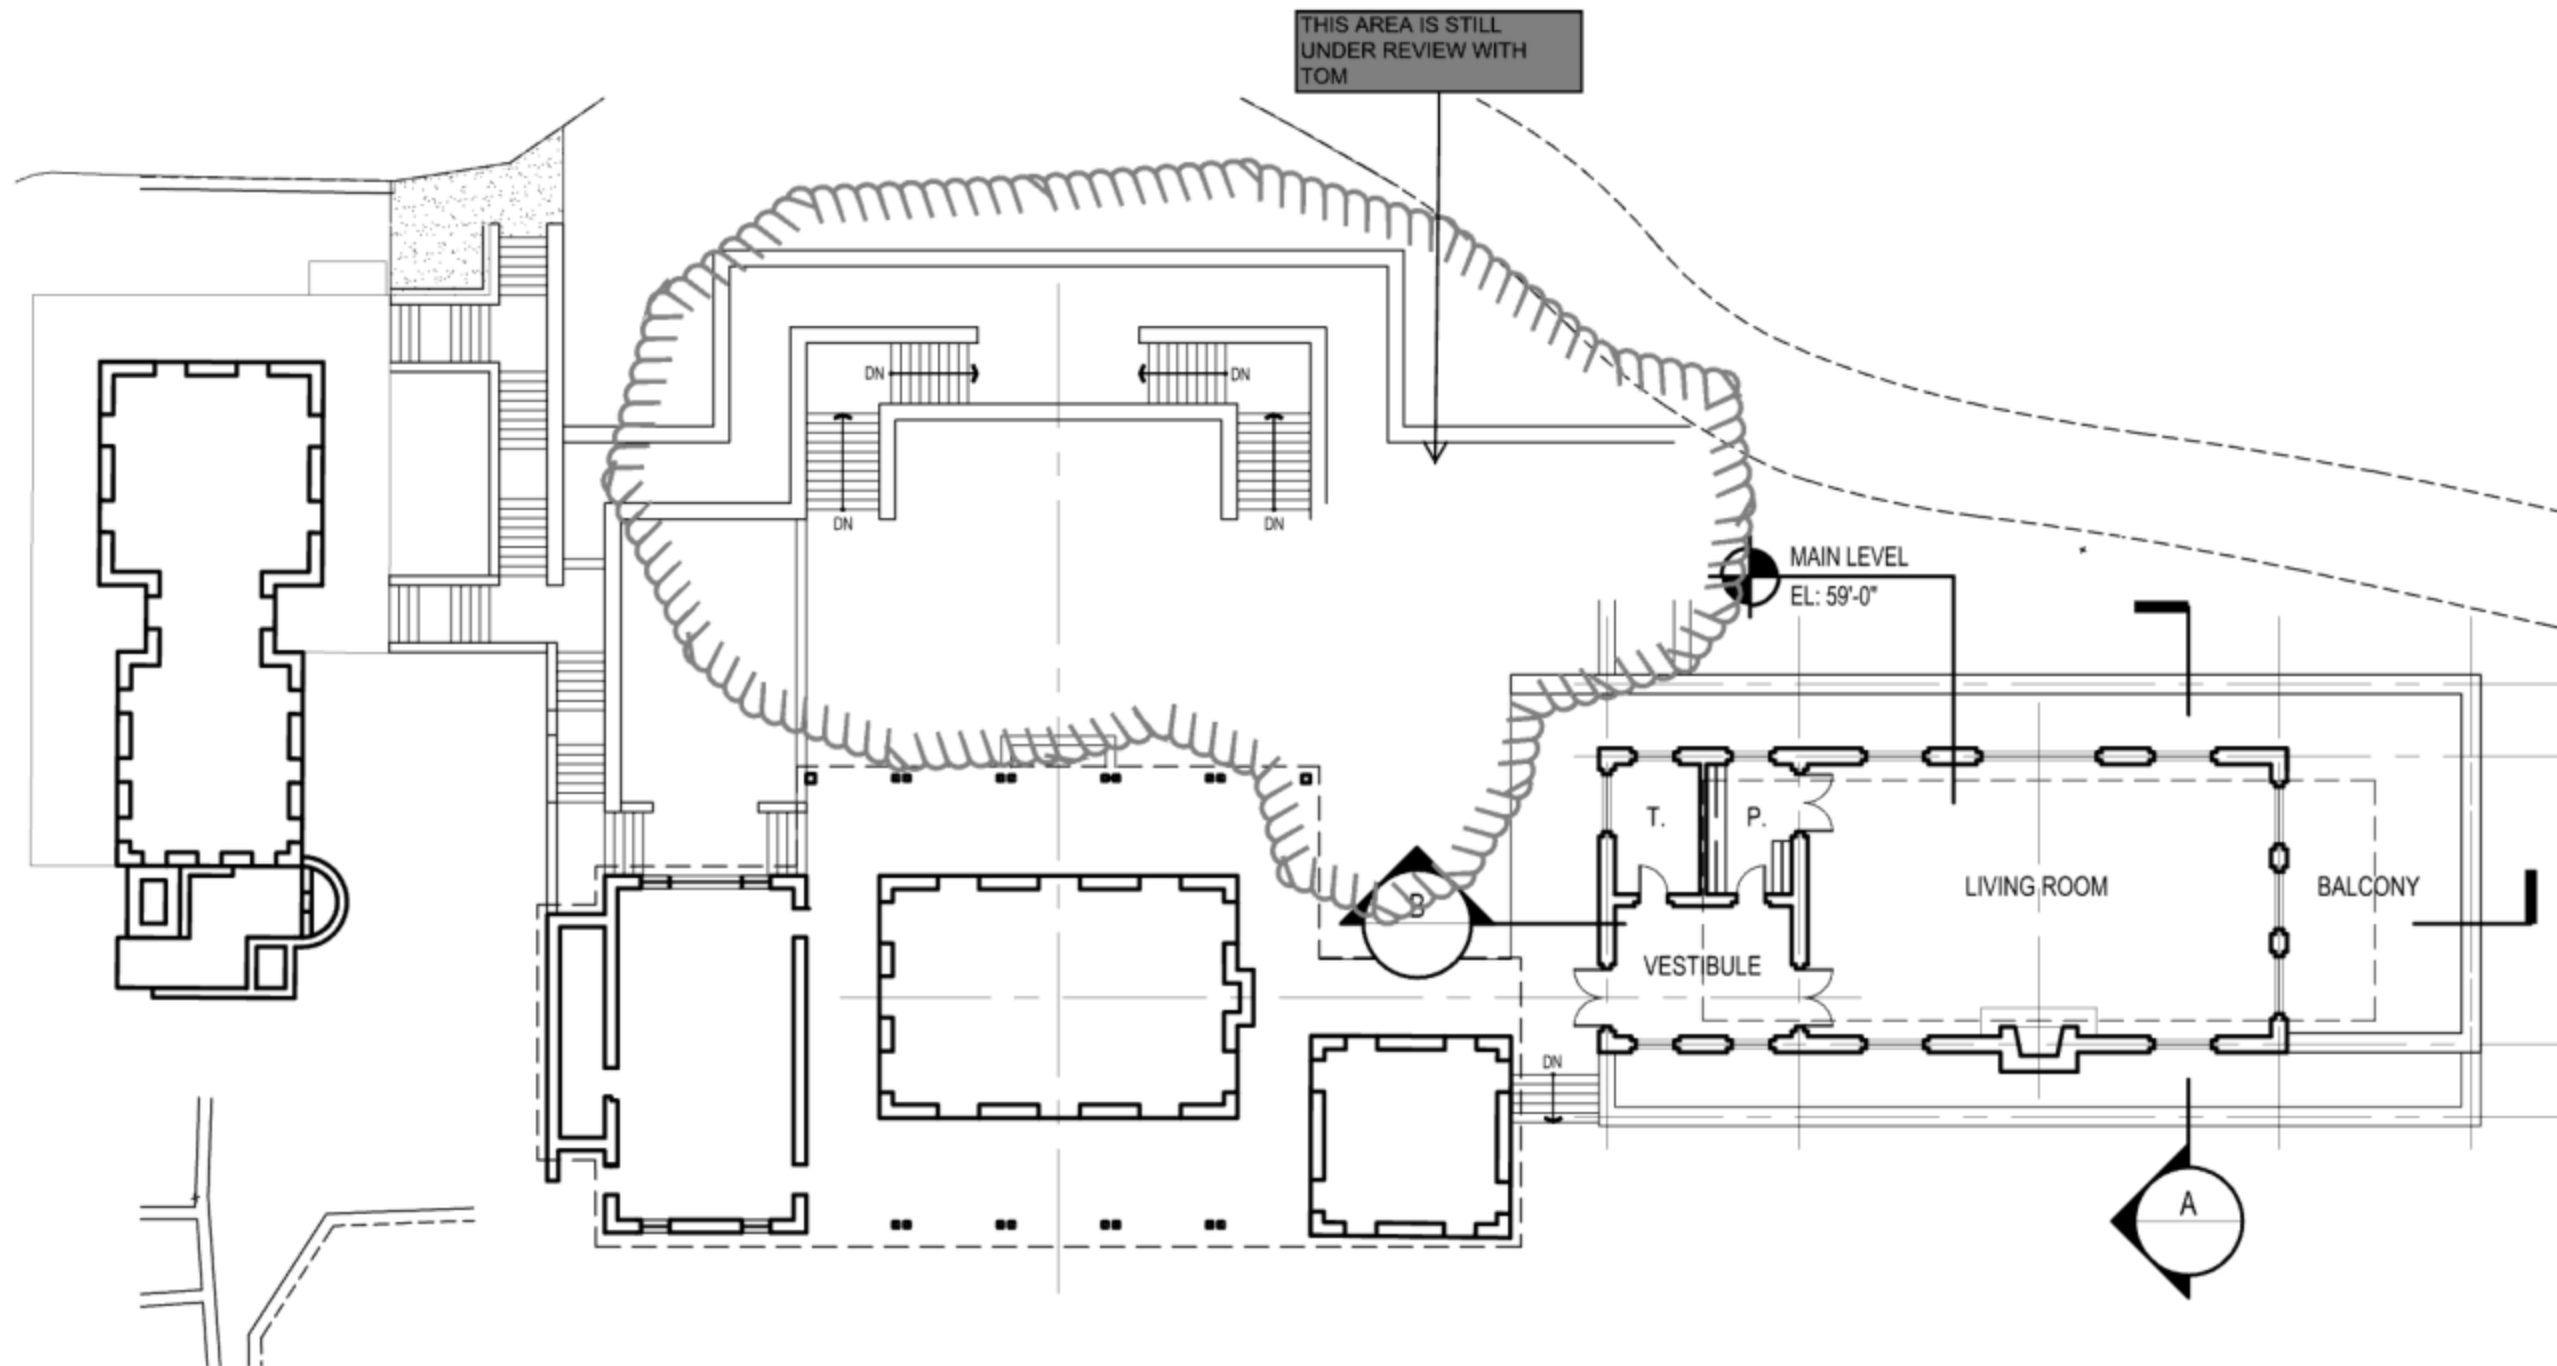

Santa Monica

2500 Broadway
Suite 300
California 90404
Tel: 310.449.5600
Fax: 310.449.5850