



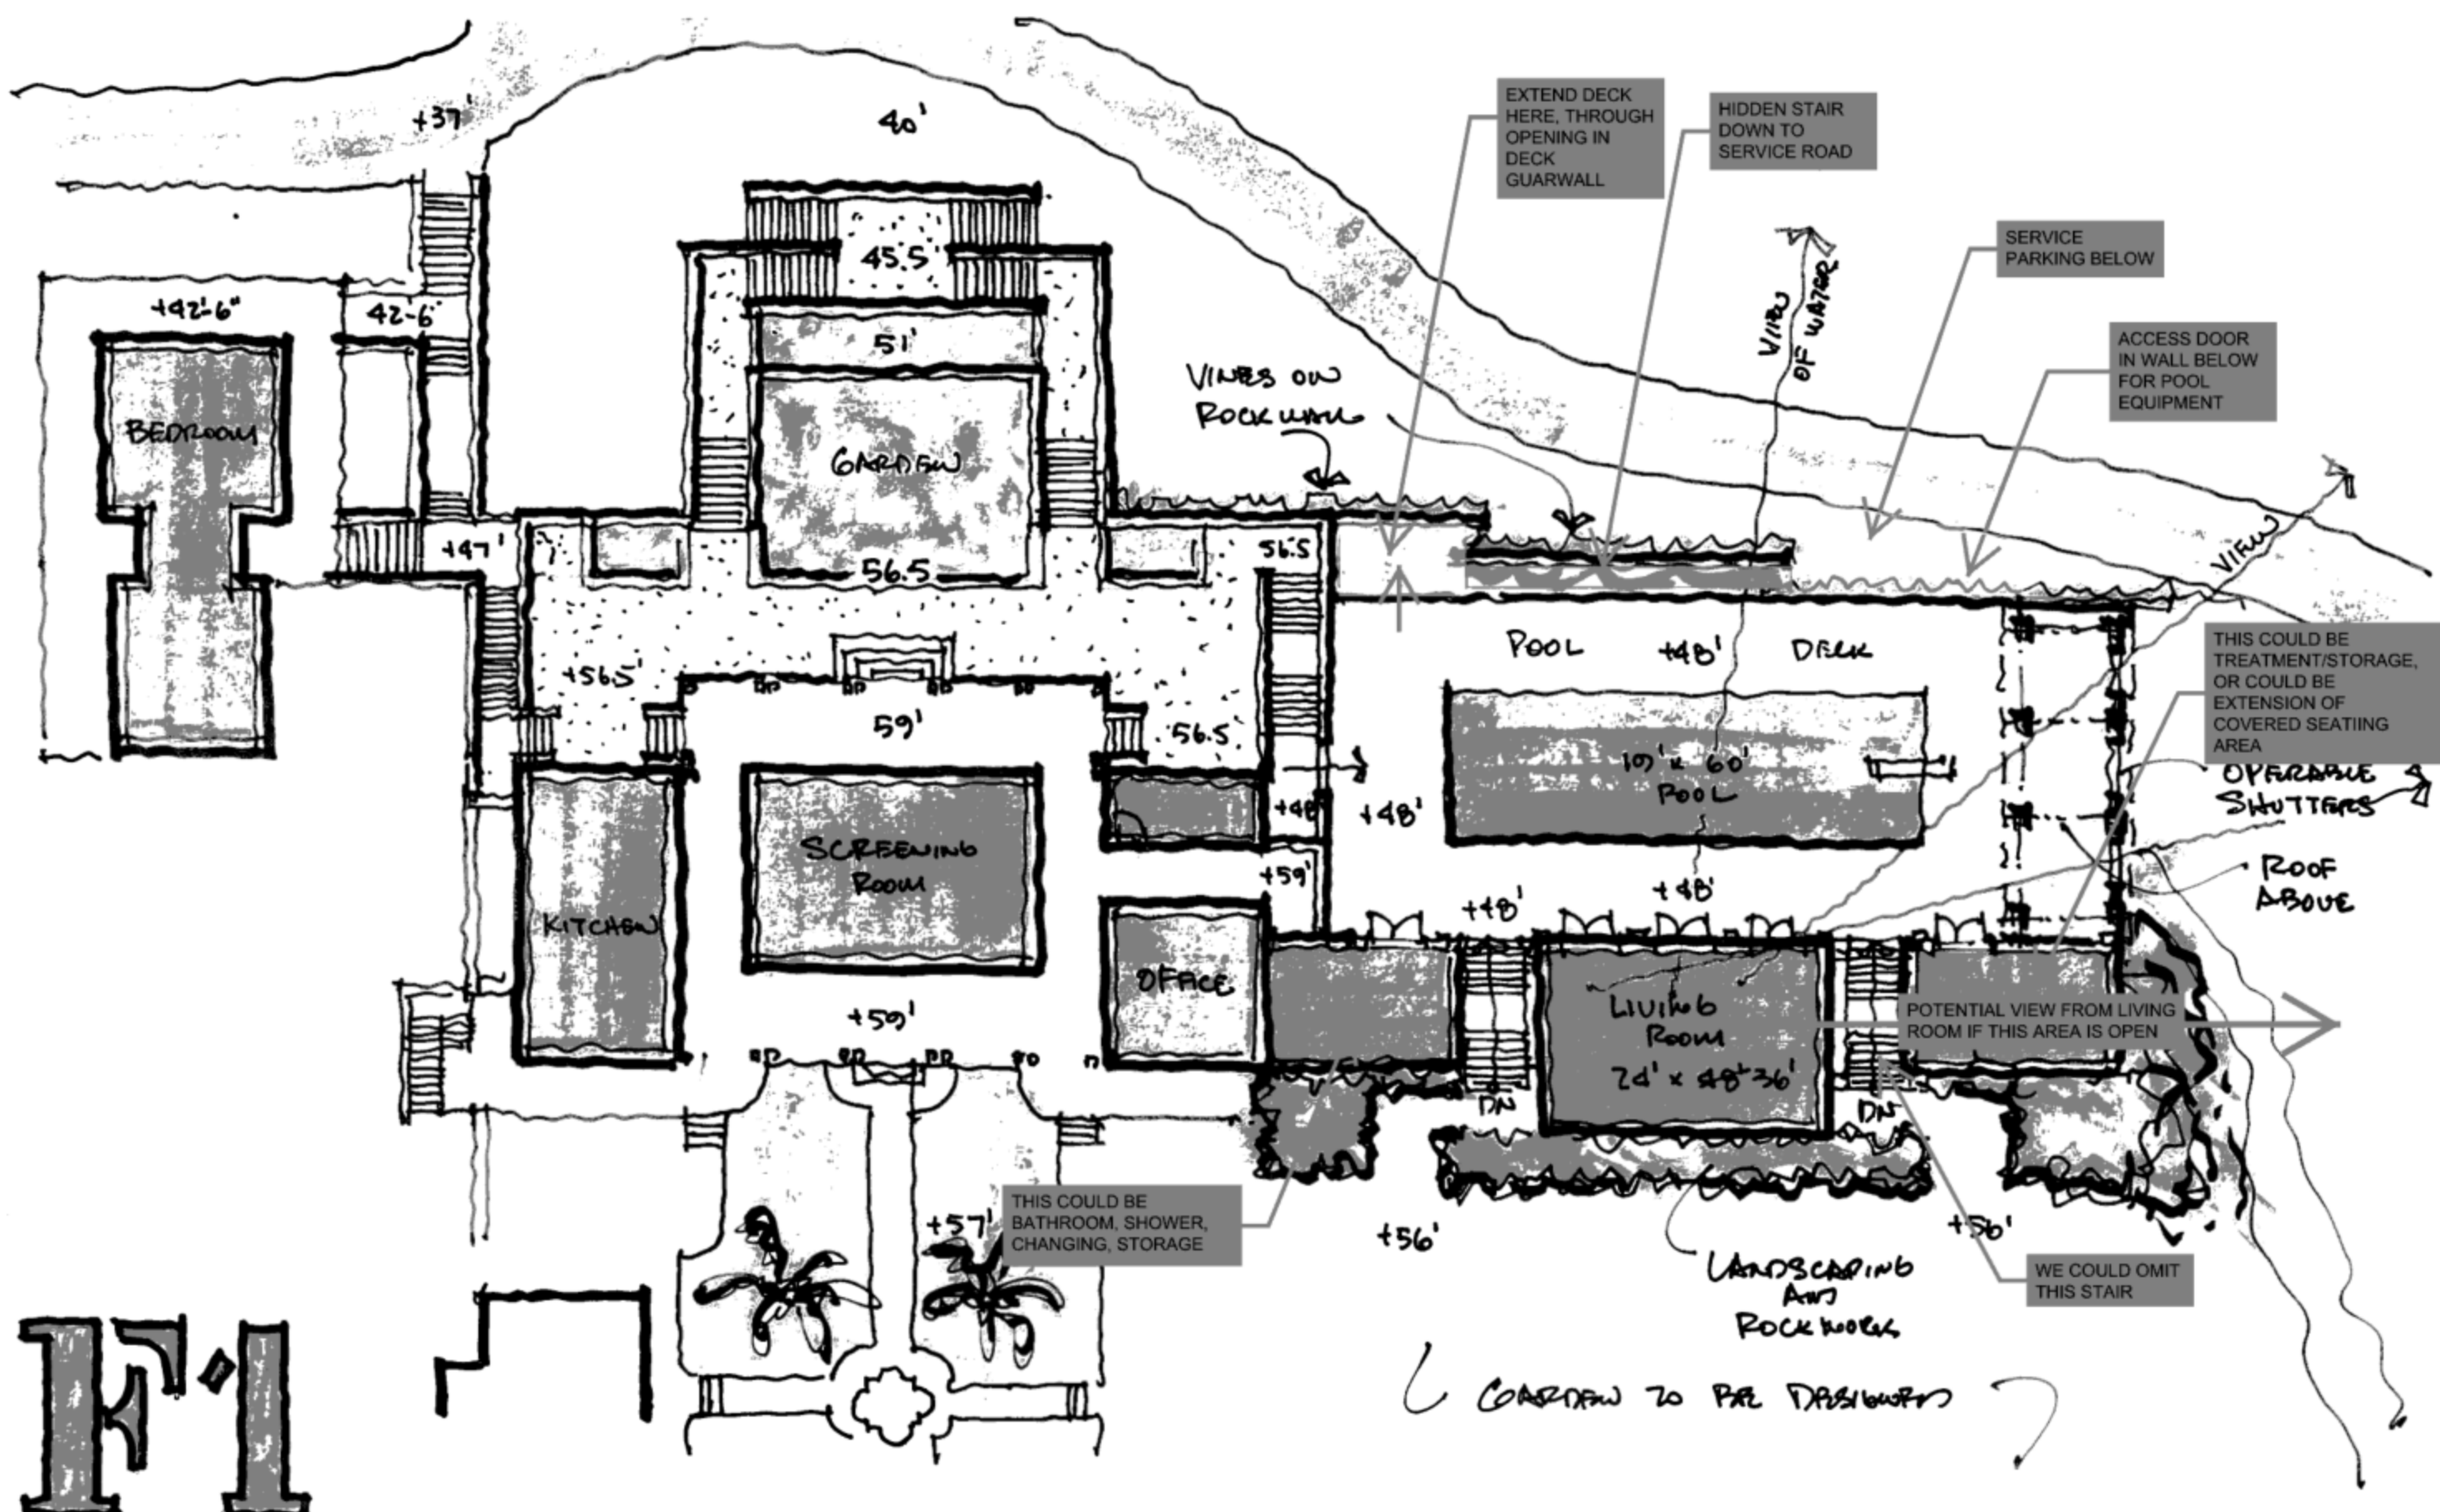

FI

EPSTEIN RESIDENCE

Pool / Living Room Plan Study
1" = 20'-0"

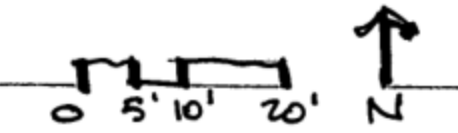

8/21/03/10