


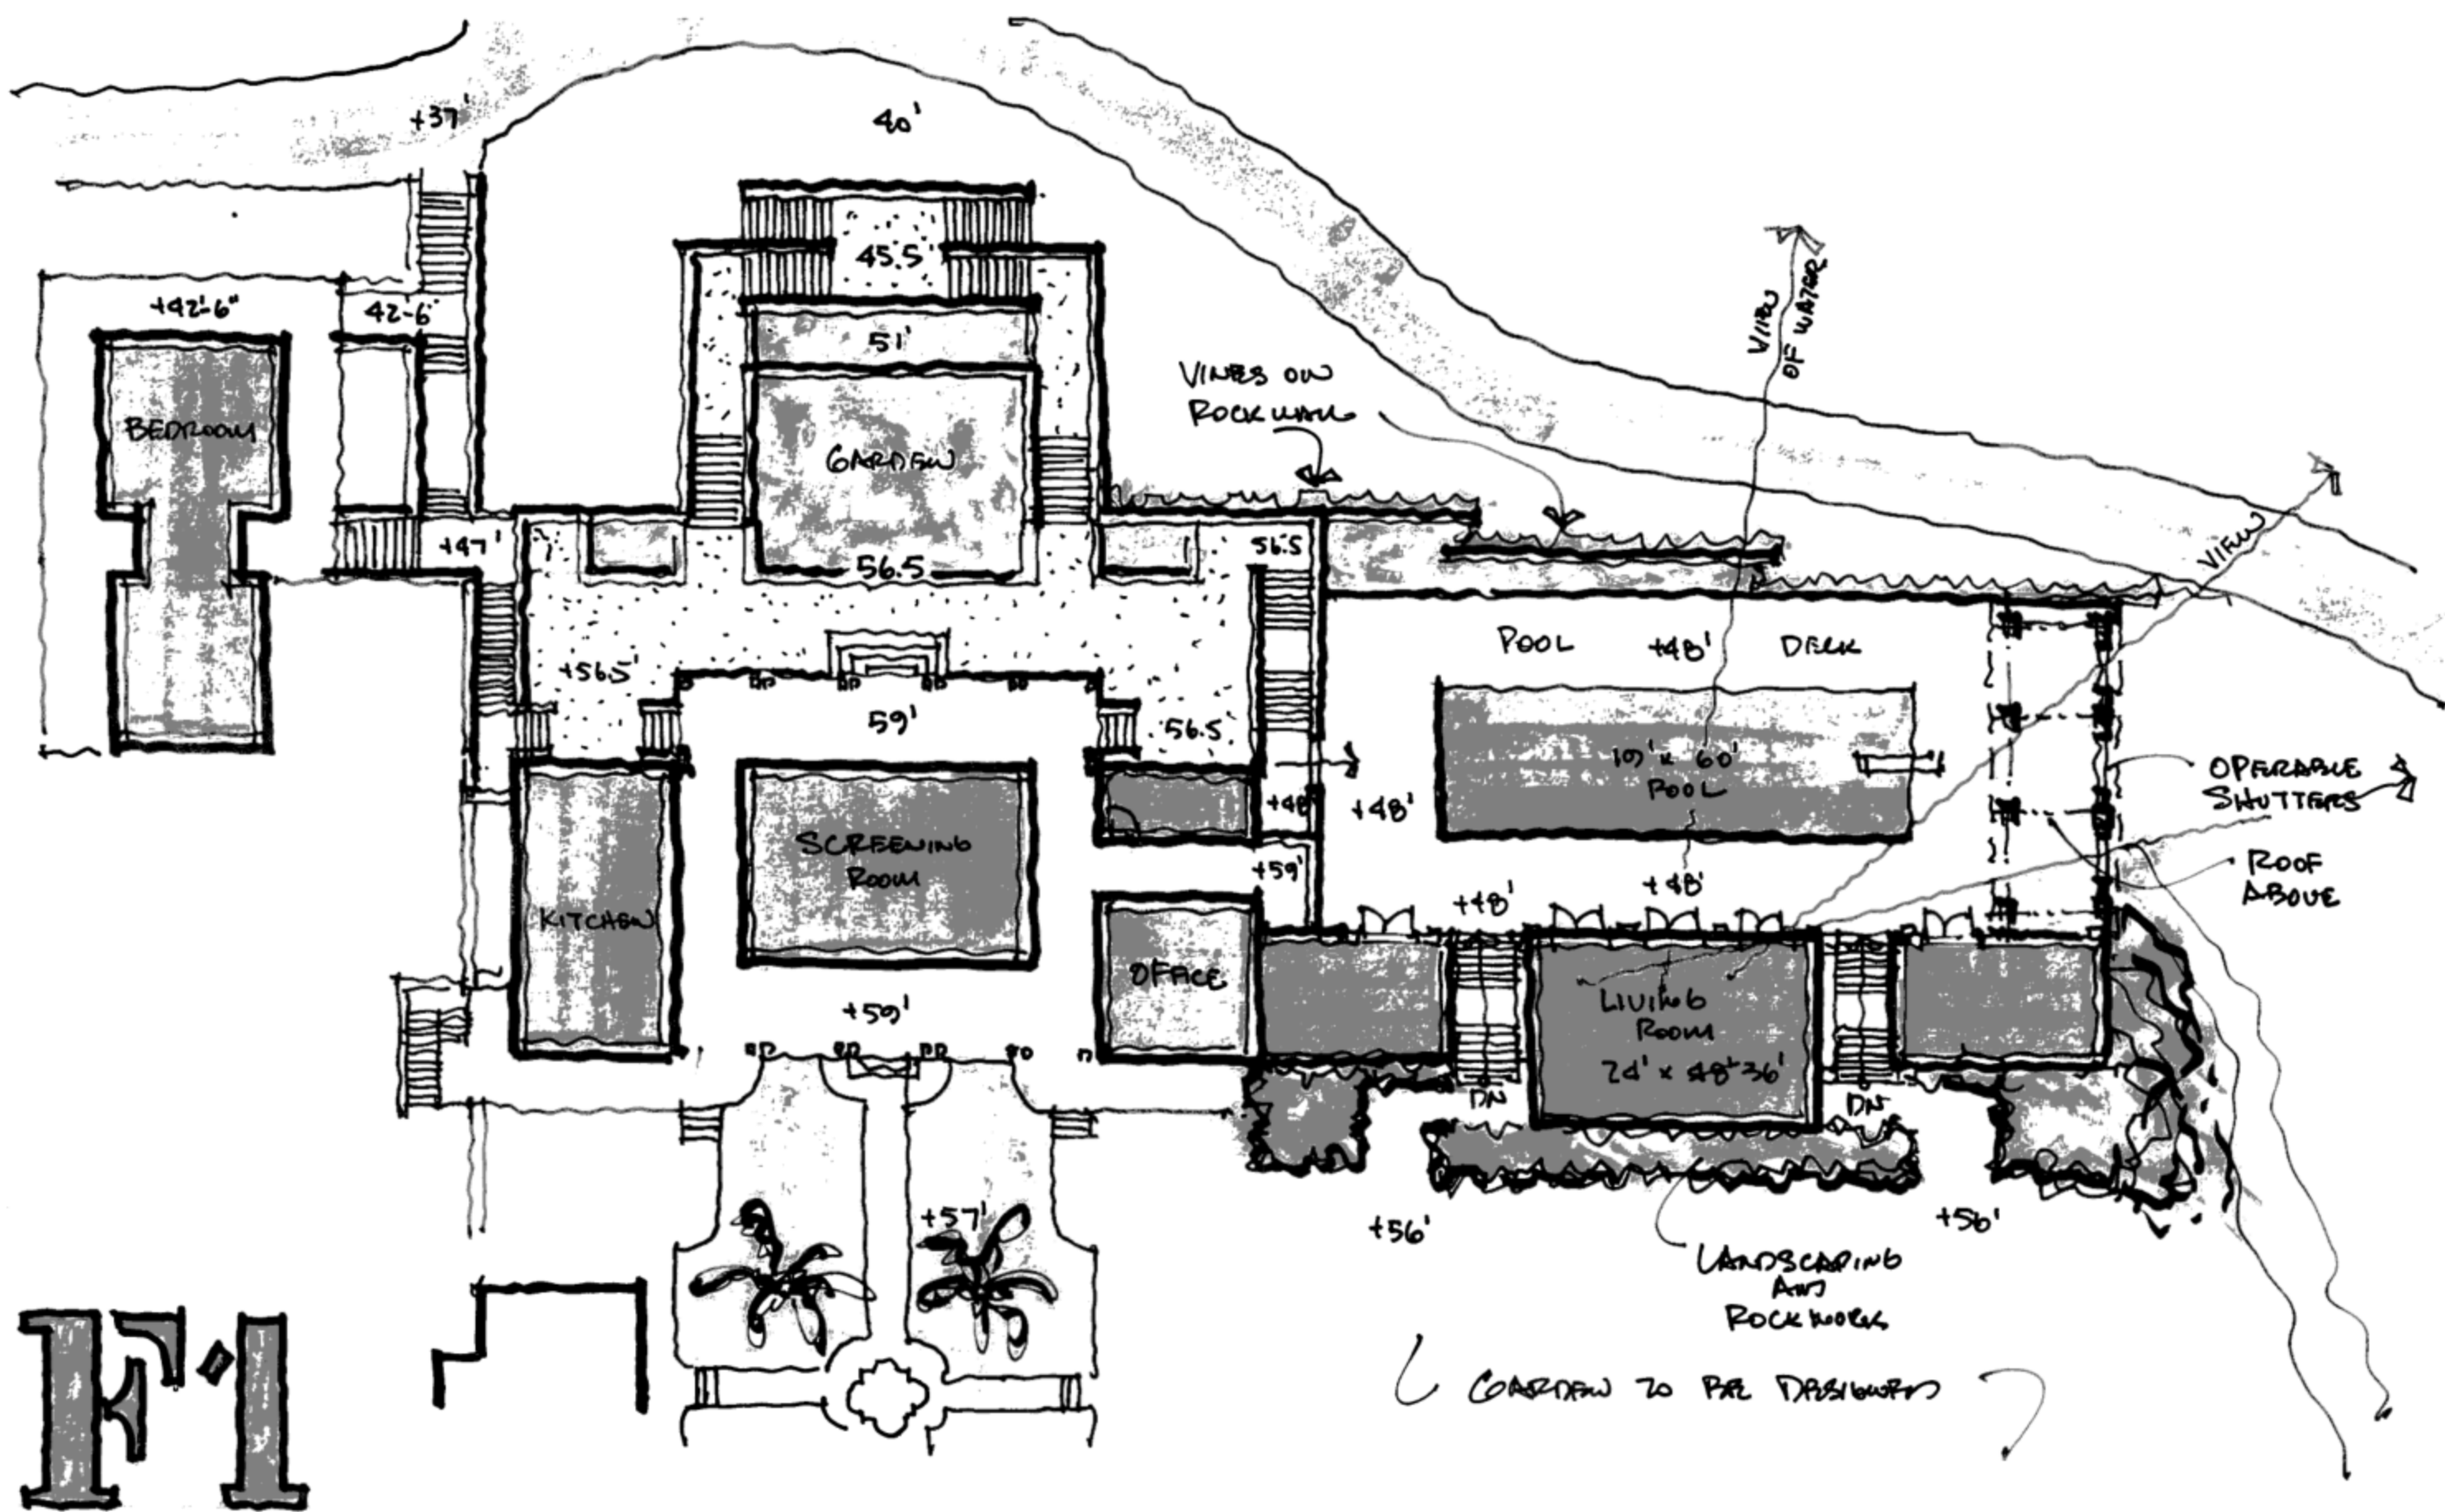

F1

EPSTEIN RESIDENCE

POOL / LIVING ROOM PLAN STUDY
1" = 20'-0"



8/10/03/10