



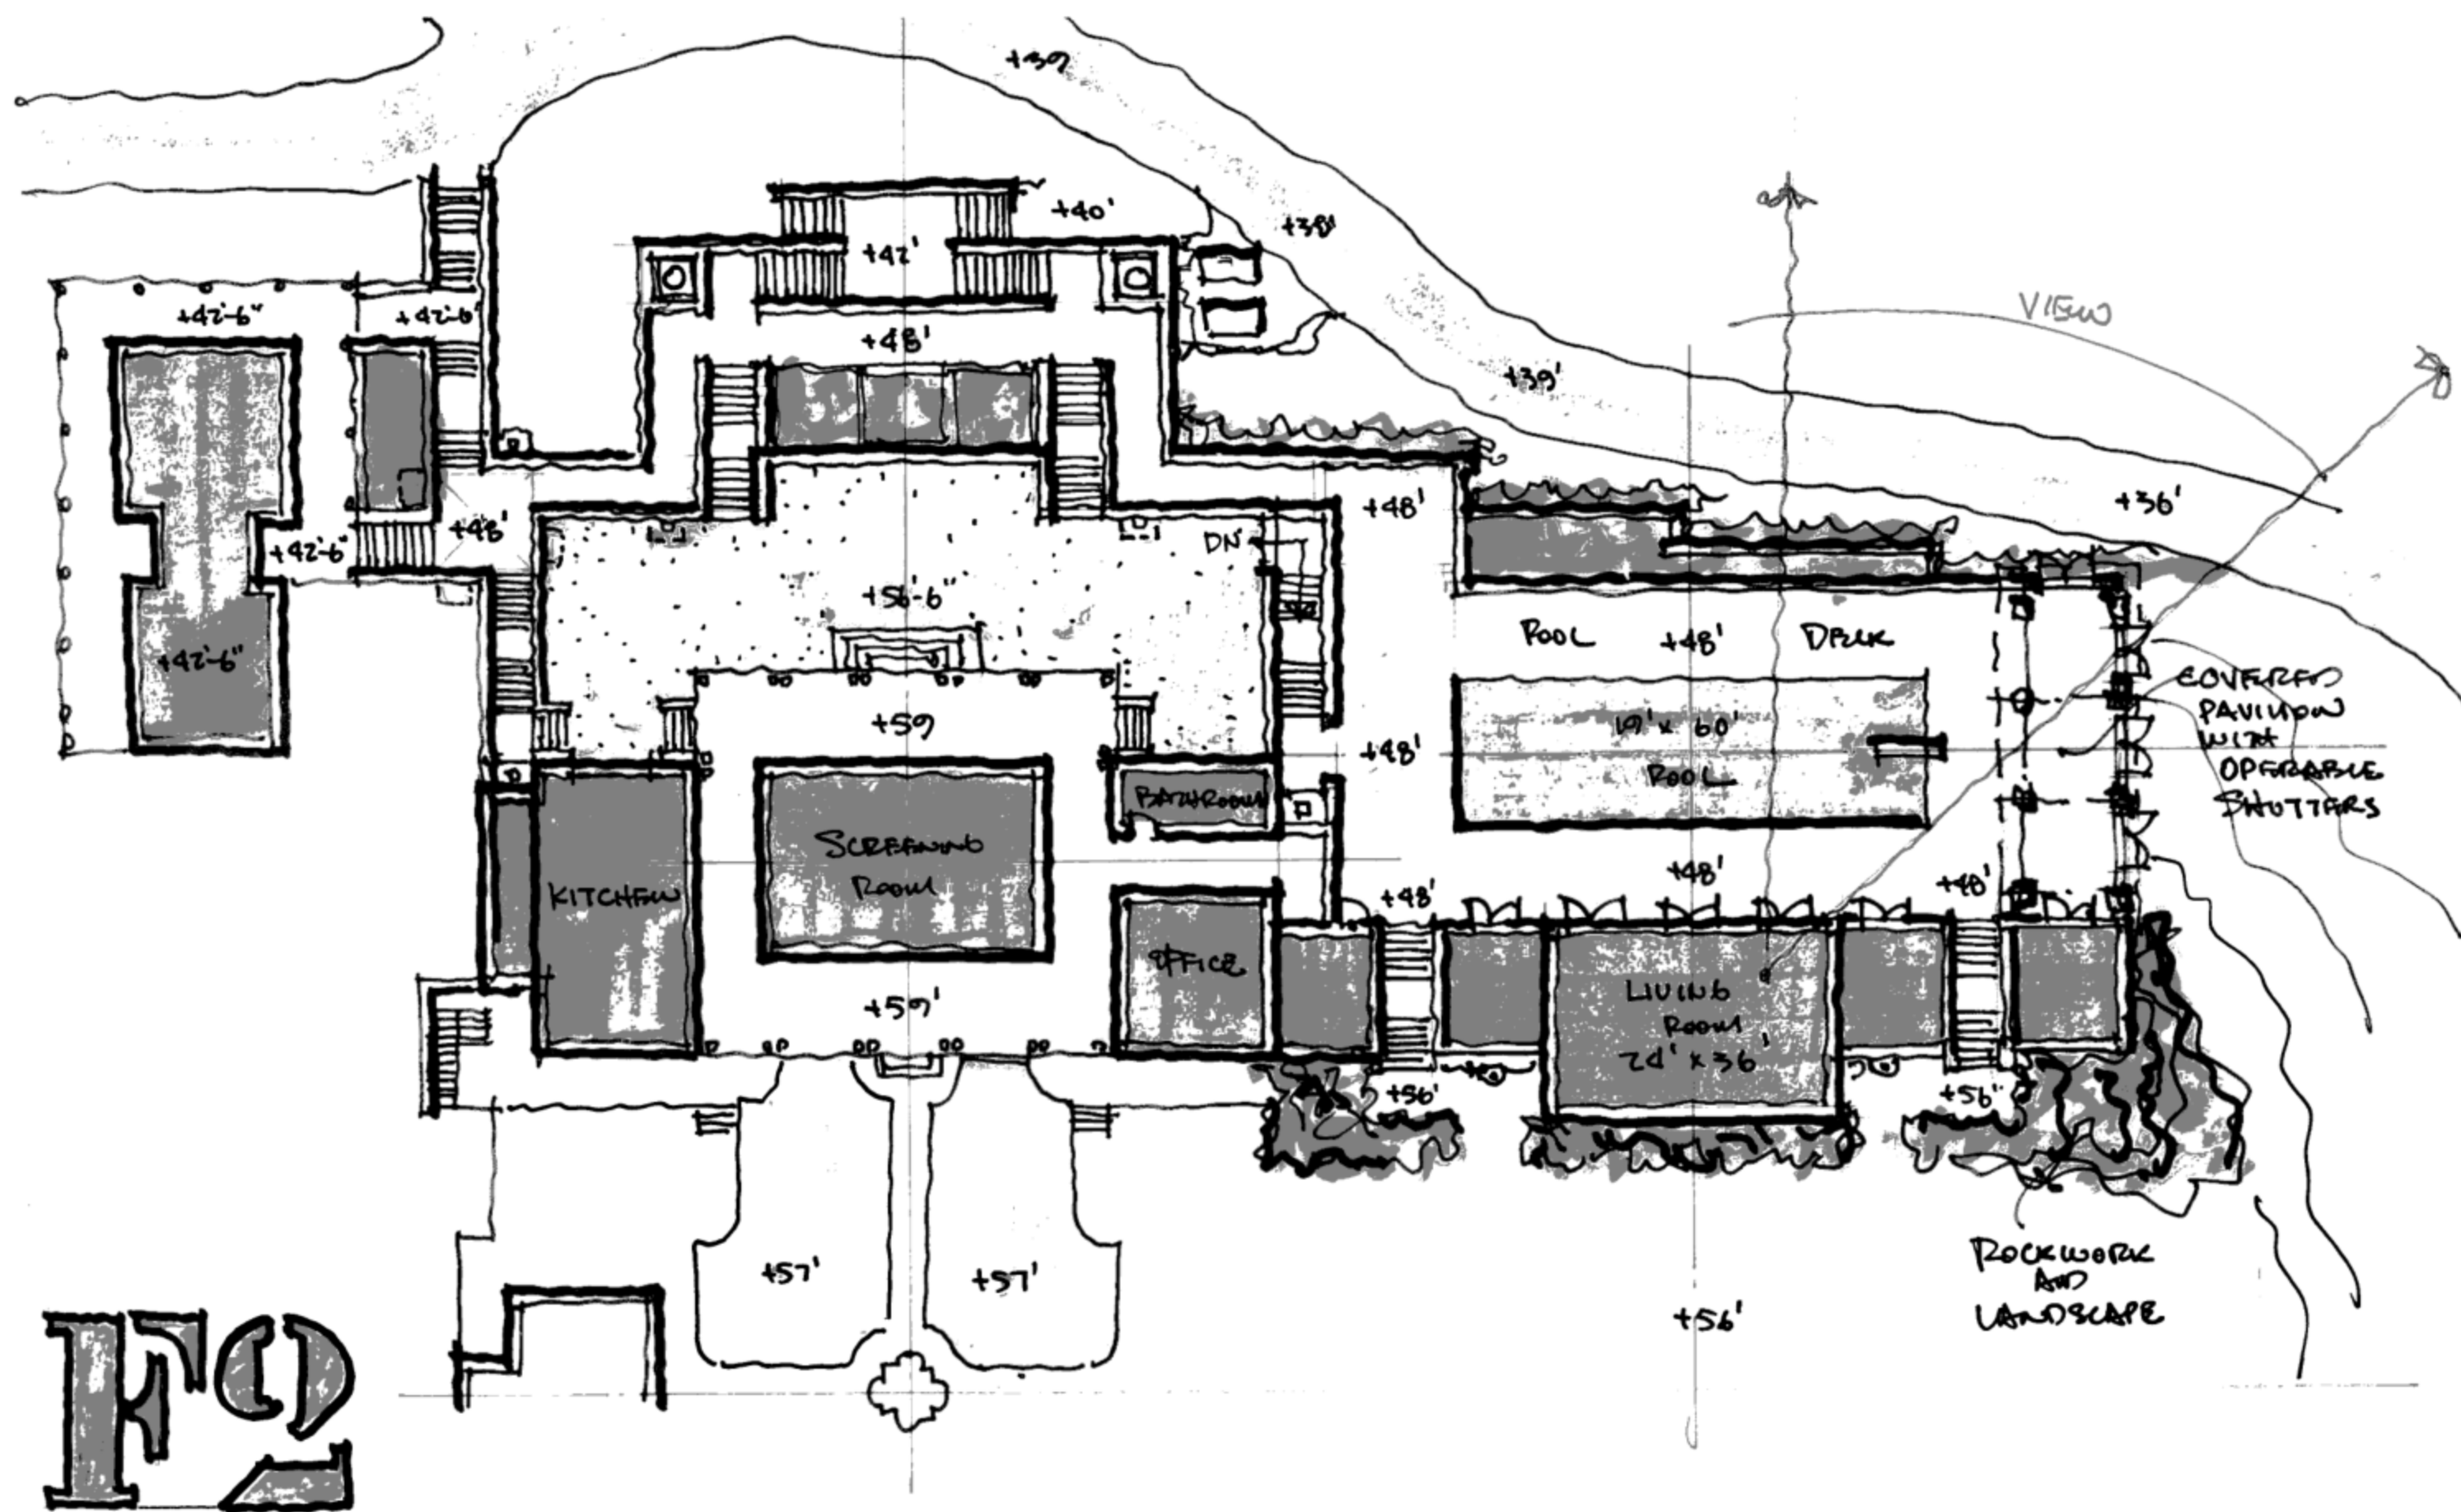

F2

EPSTEIN RESIDENCE

POOL / LIVING ROOM PLAN STUDY
1" = 20'-0"

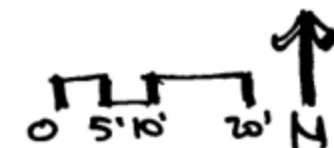

SRV 11/4/10