



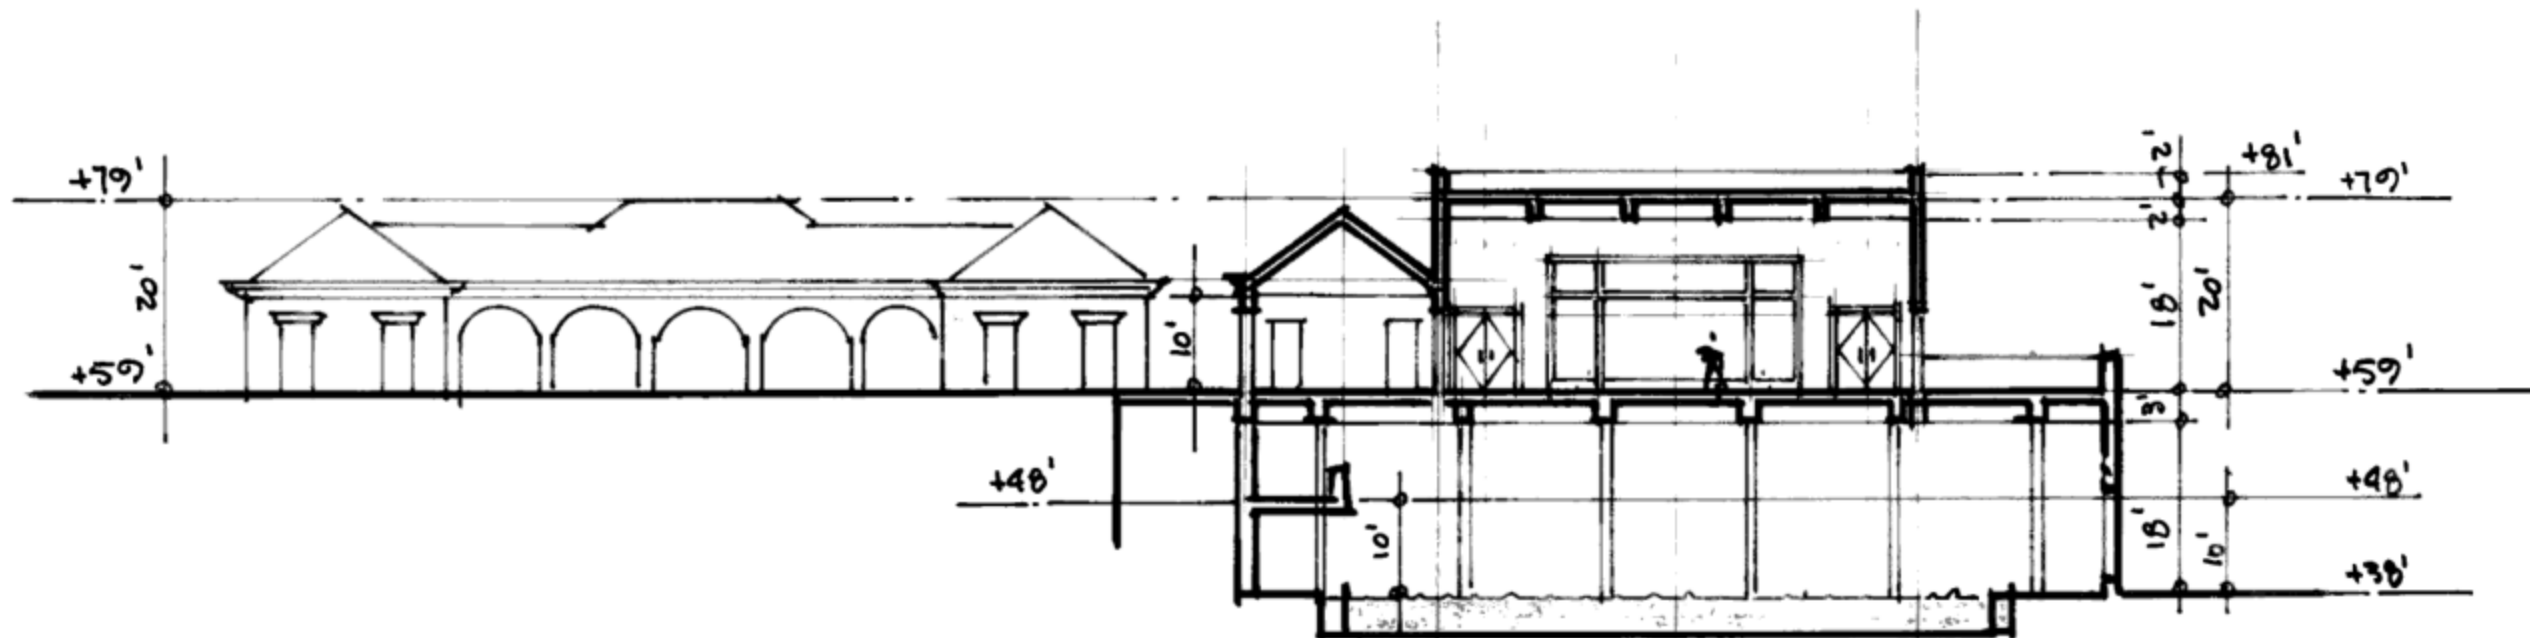

A

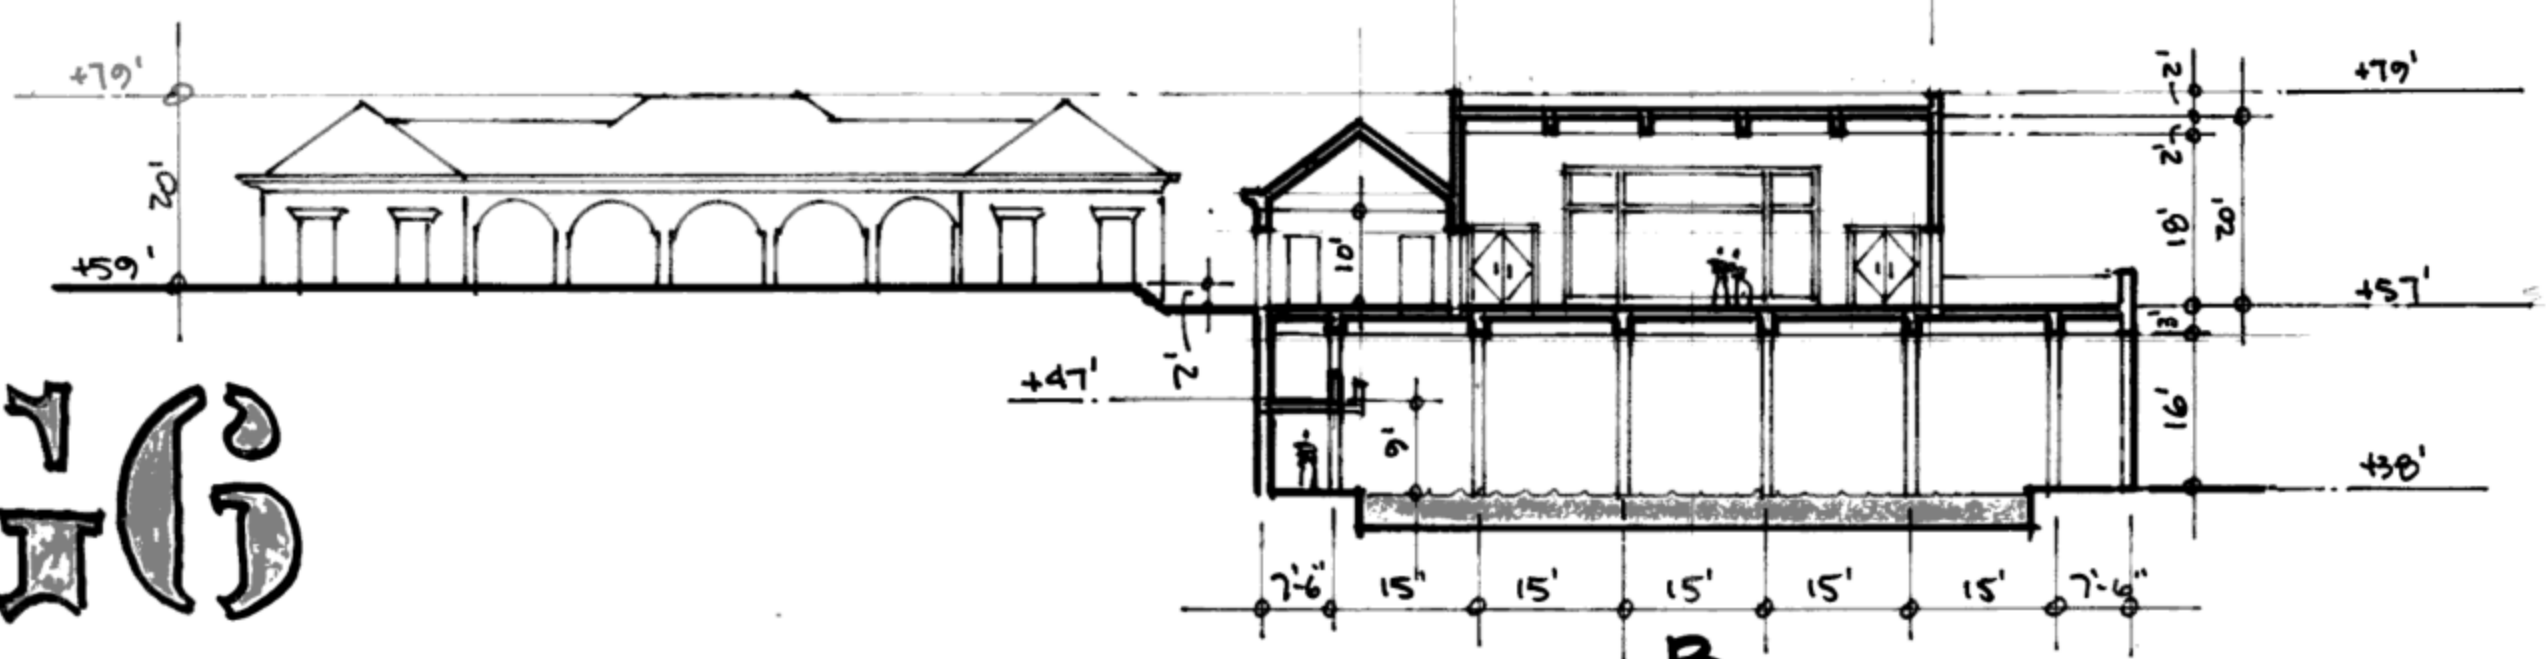


B



EPSTEIN RESIDENCE

LIVING ROOM / POOL SECTION STUDY
1" = 20'-0"

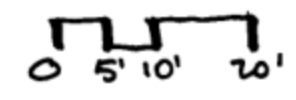

J. S. 1/24/11 81