



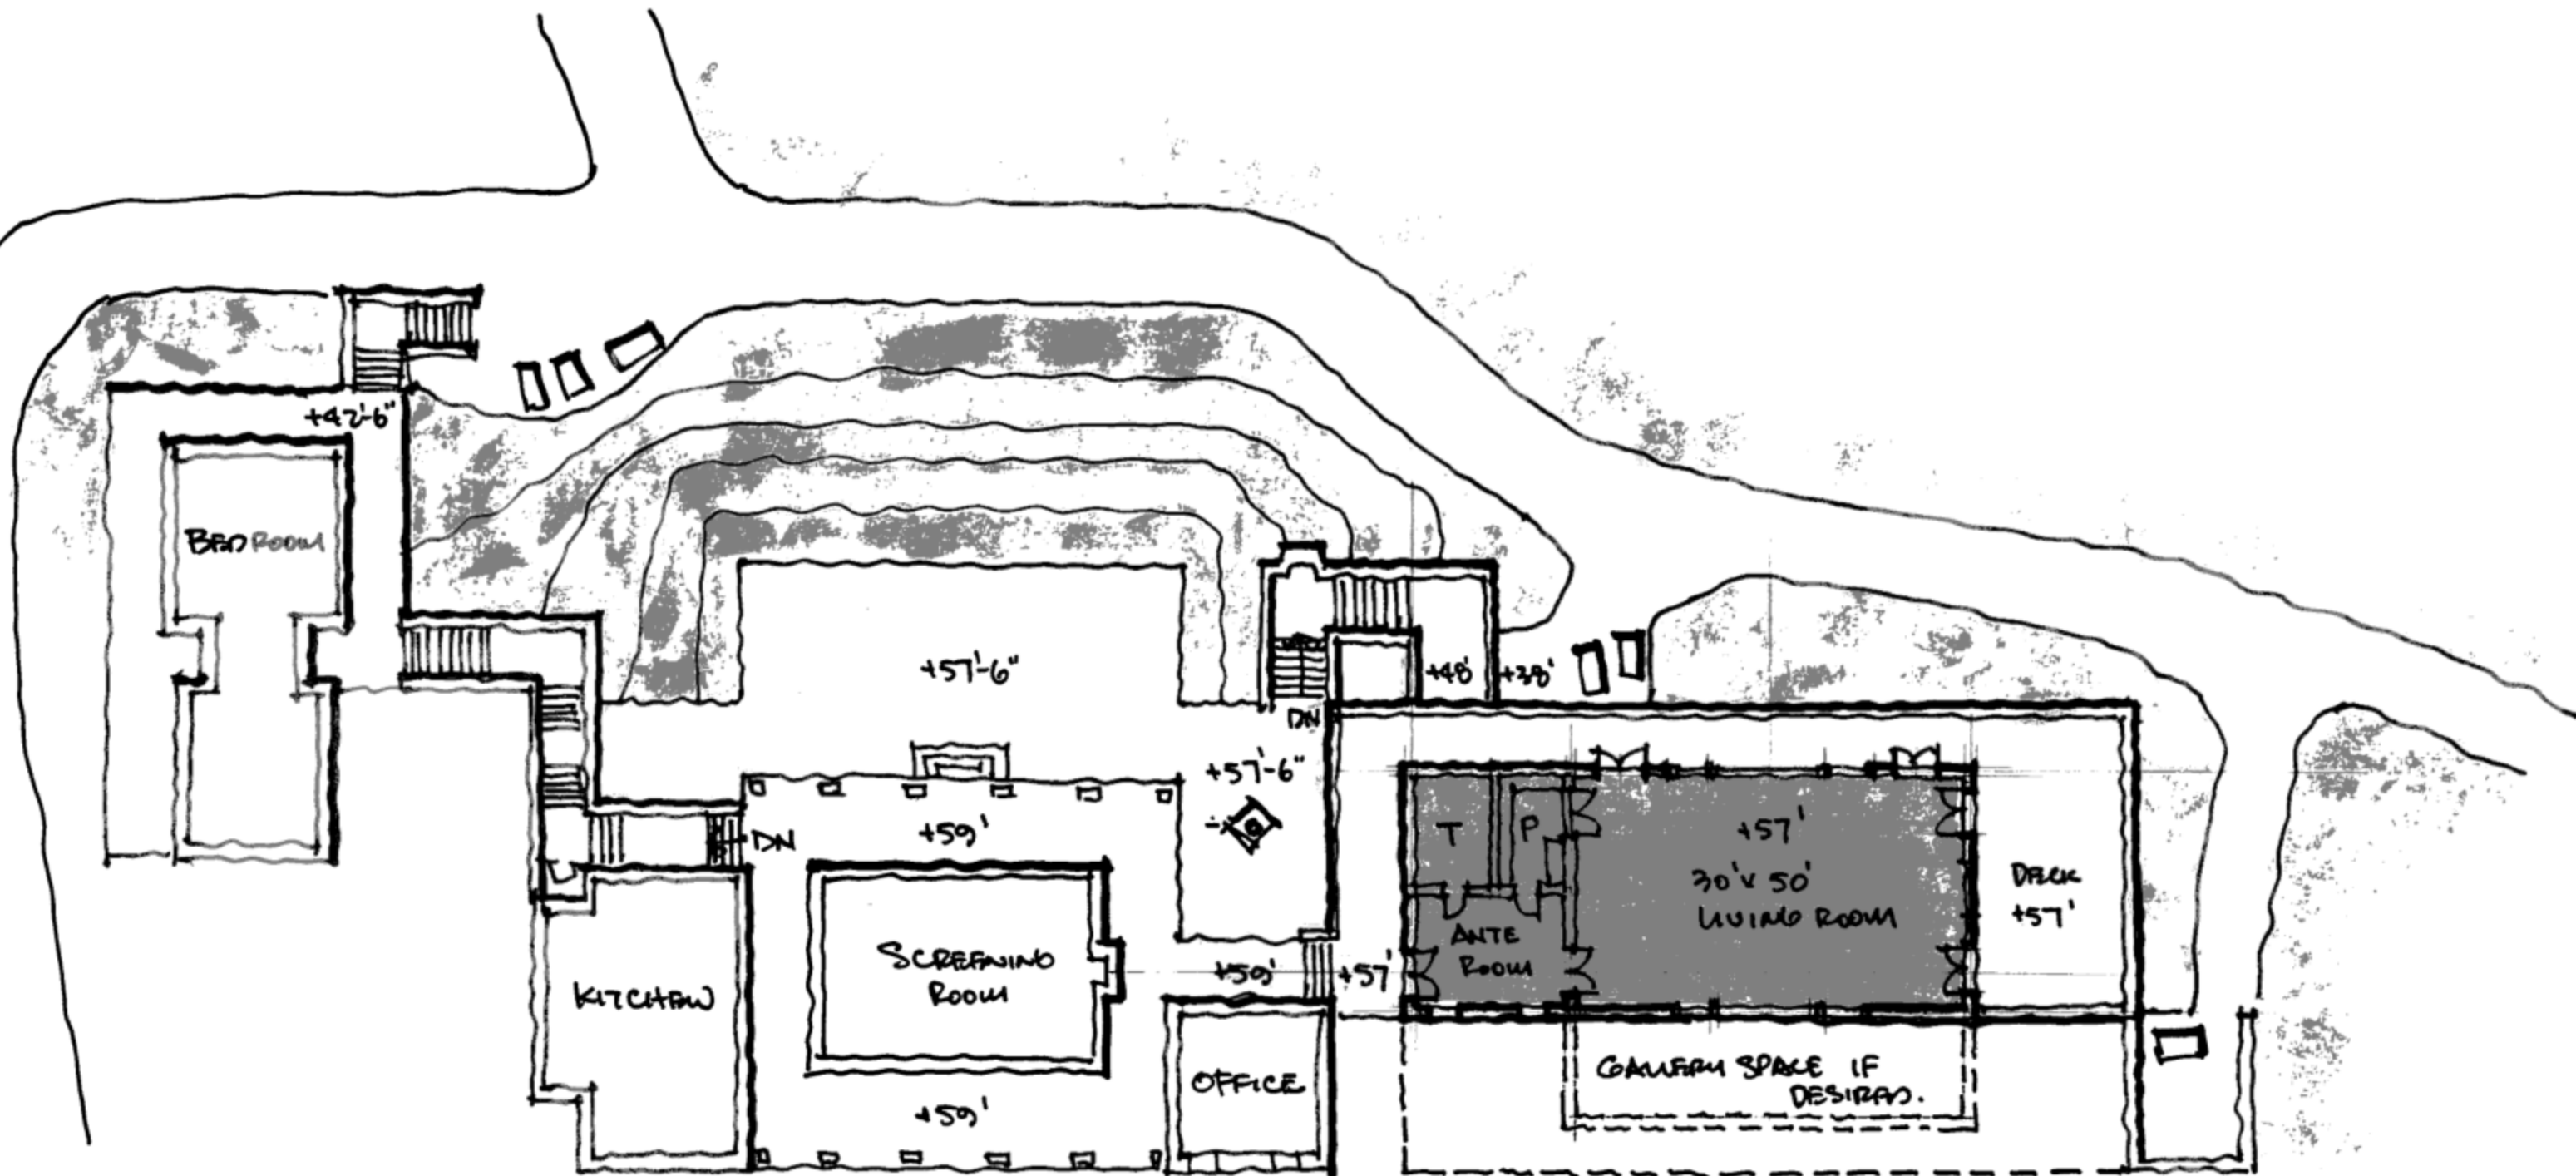

EPSTEIN RESIDENCE

+50' FLOOR PLAN SWIM 1"=20'-0"

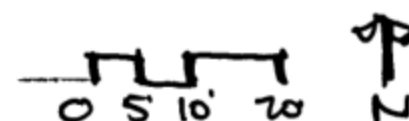

7.82/1/26/11 82