



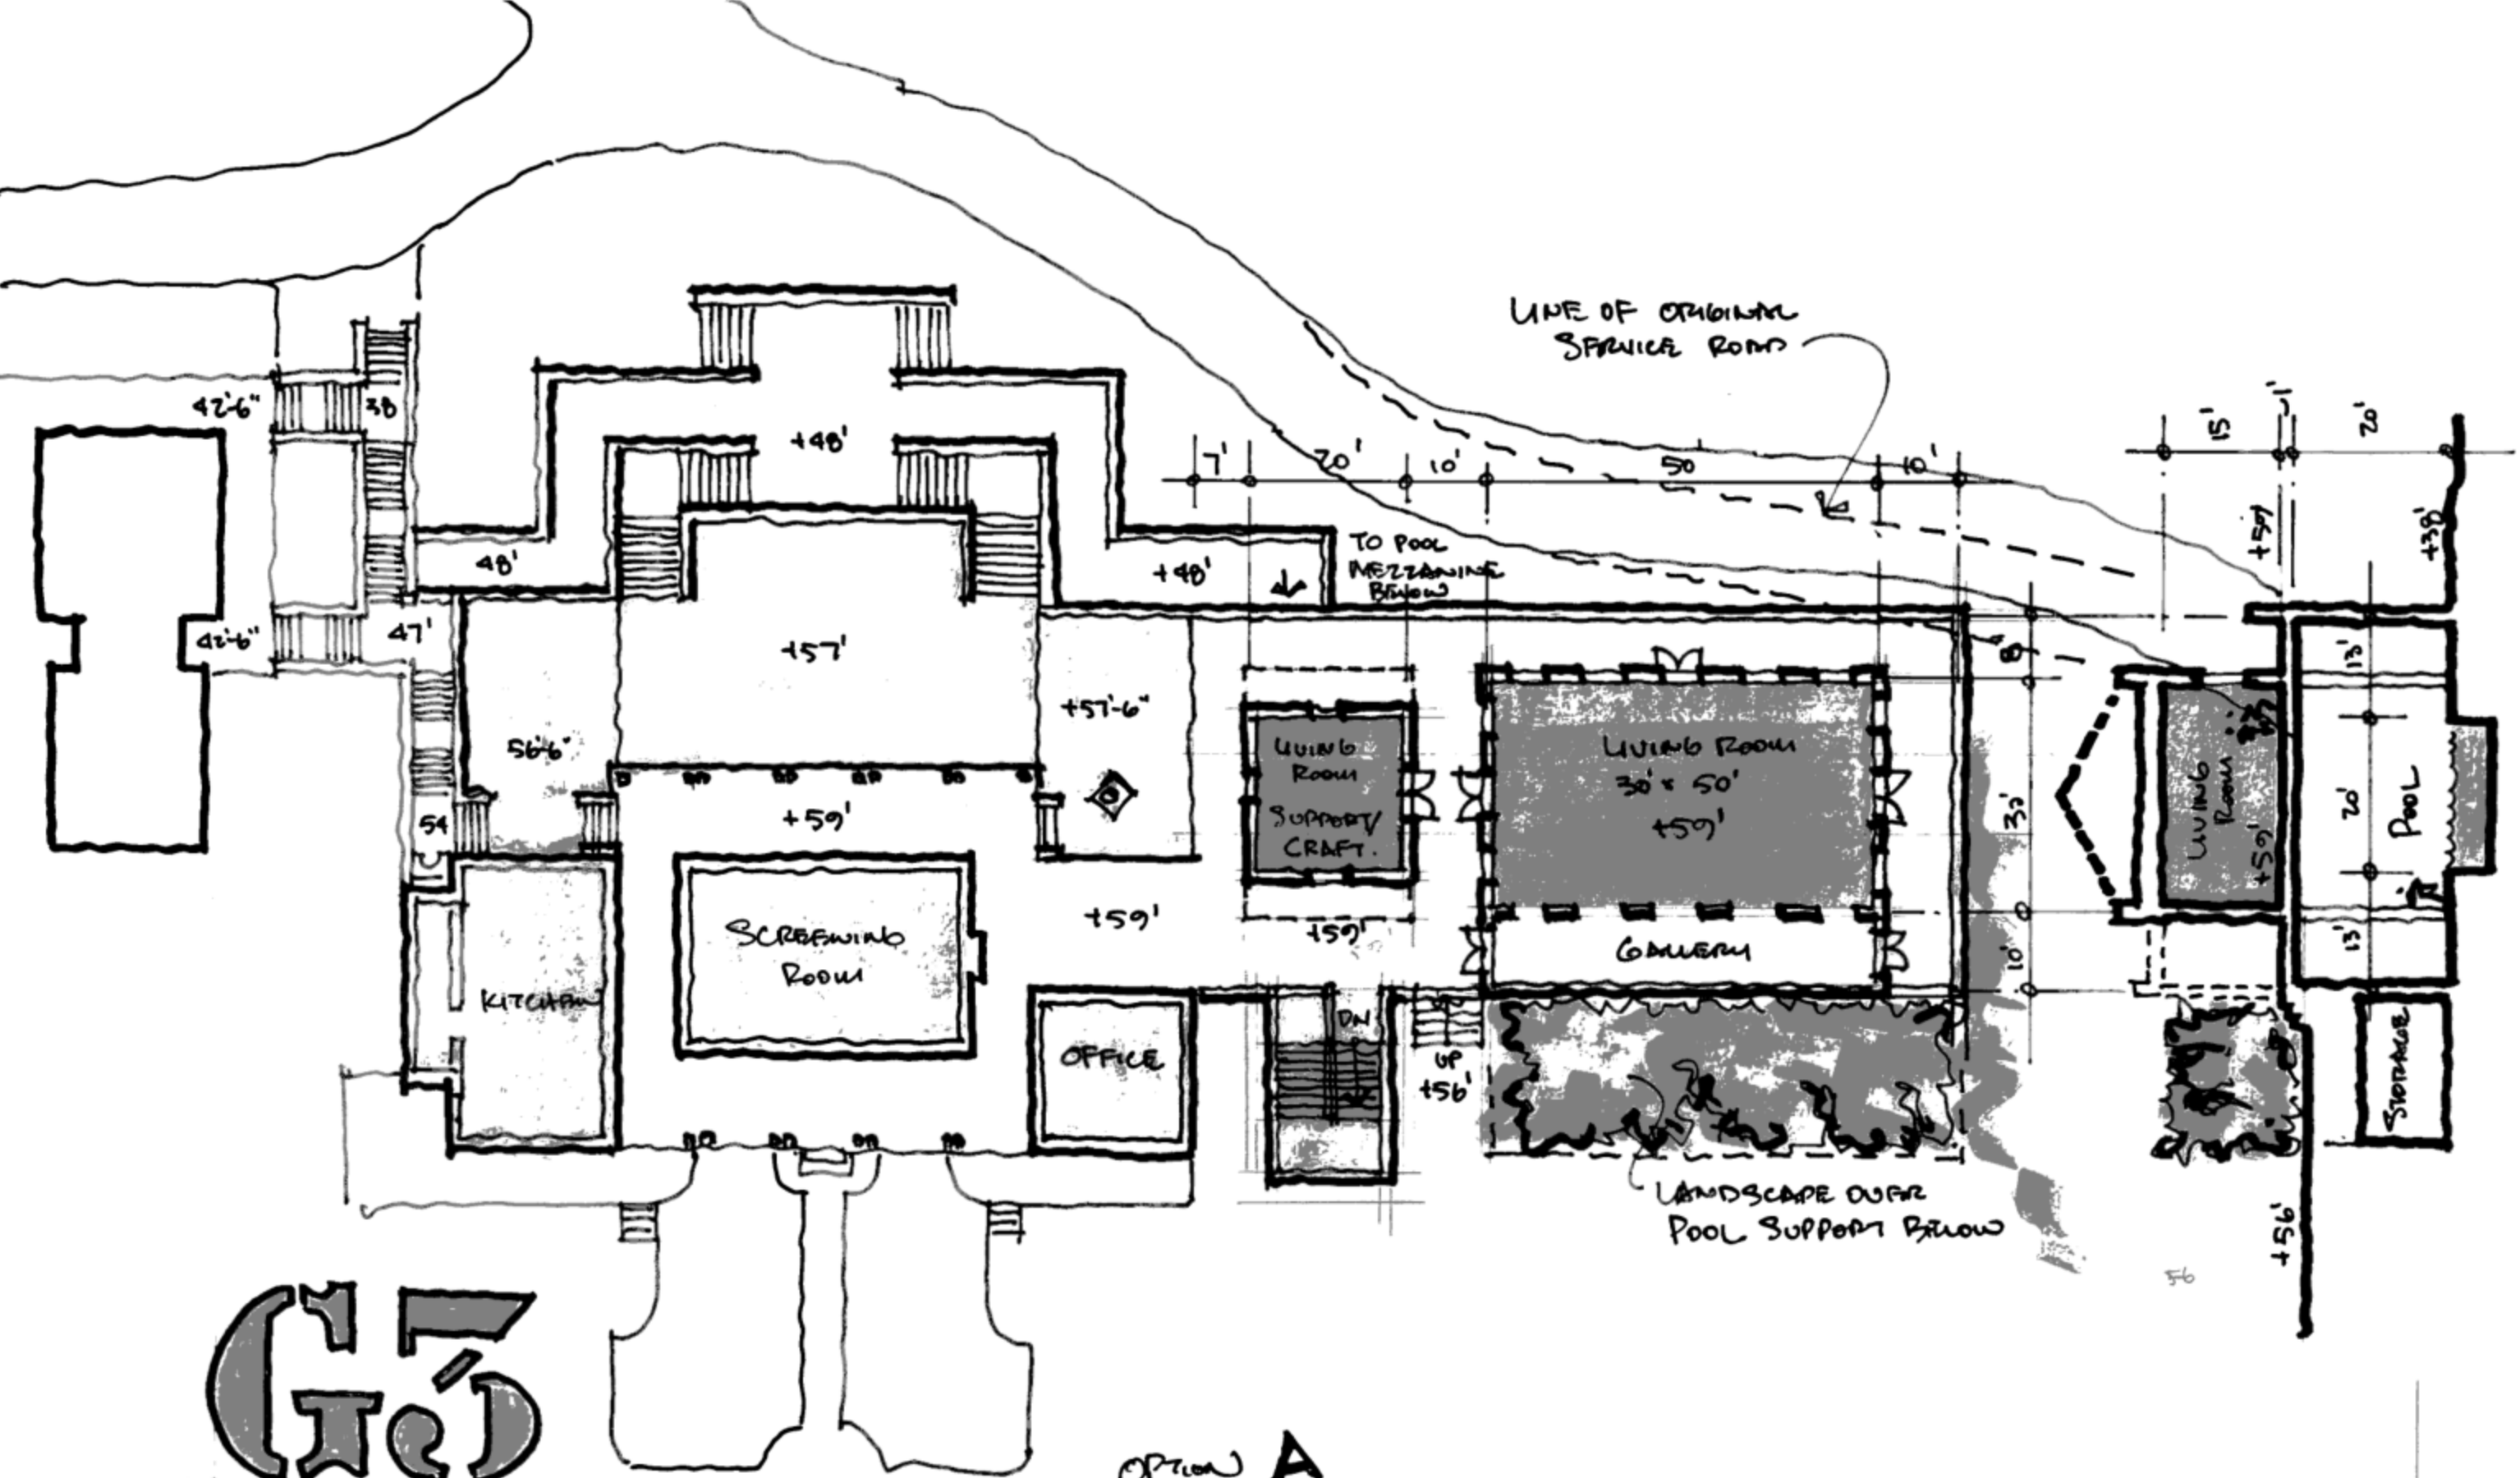

EPSTEIN RESIDENCE

OPTION A

LIVING ROOM / POOL POOL STUDY
1" = 20'-0"

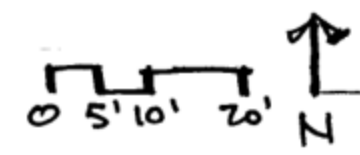

GEOGRAPHIC
J. SUR 12/17/10 55