


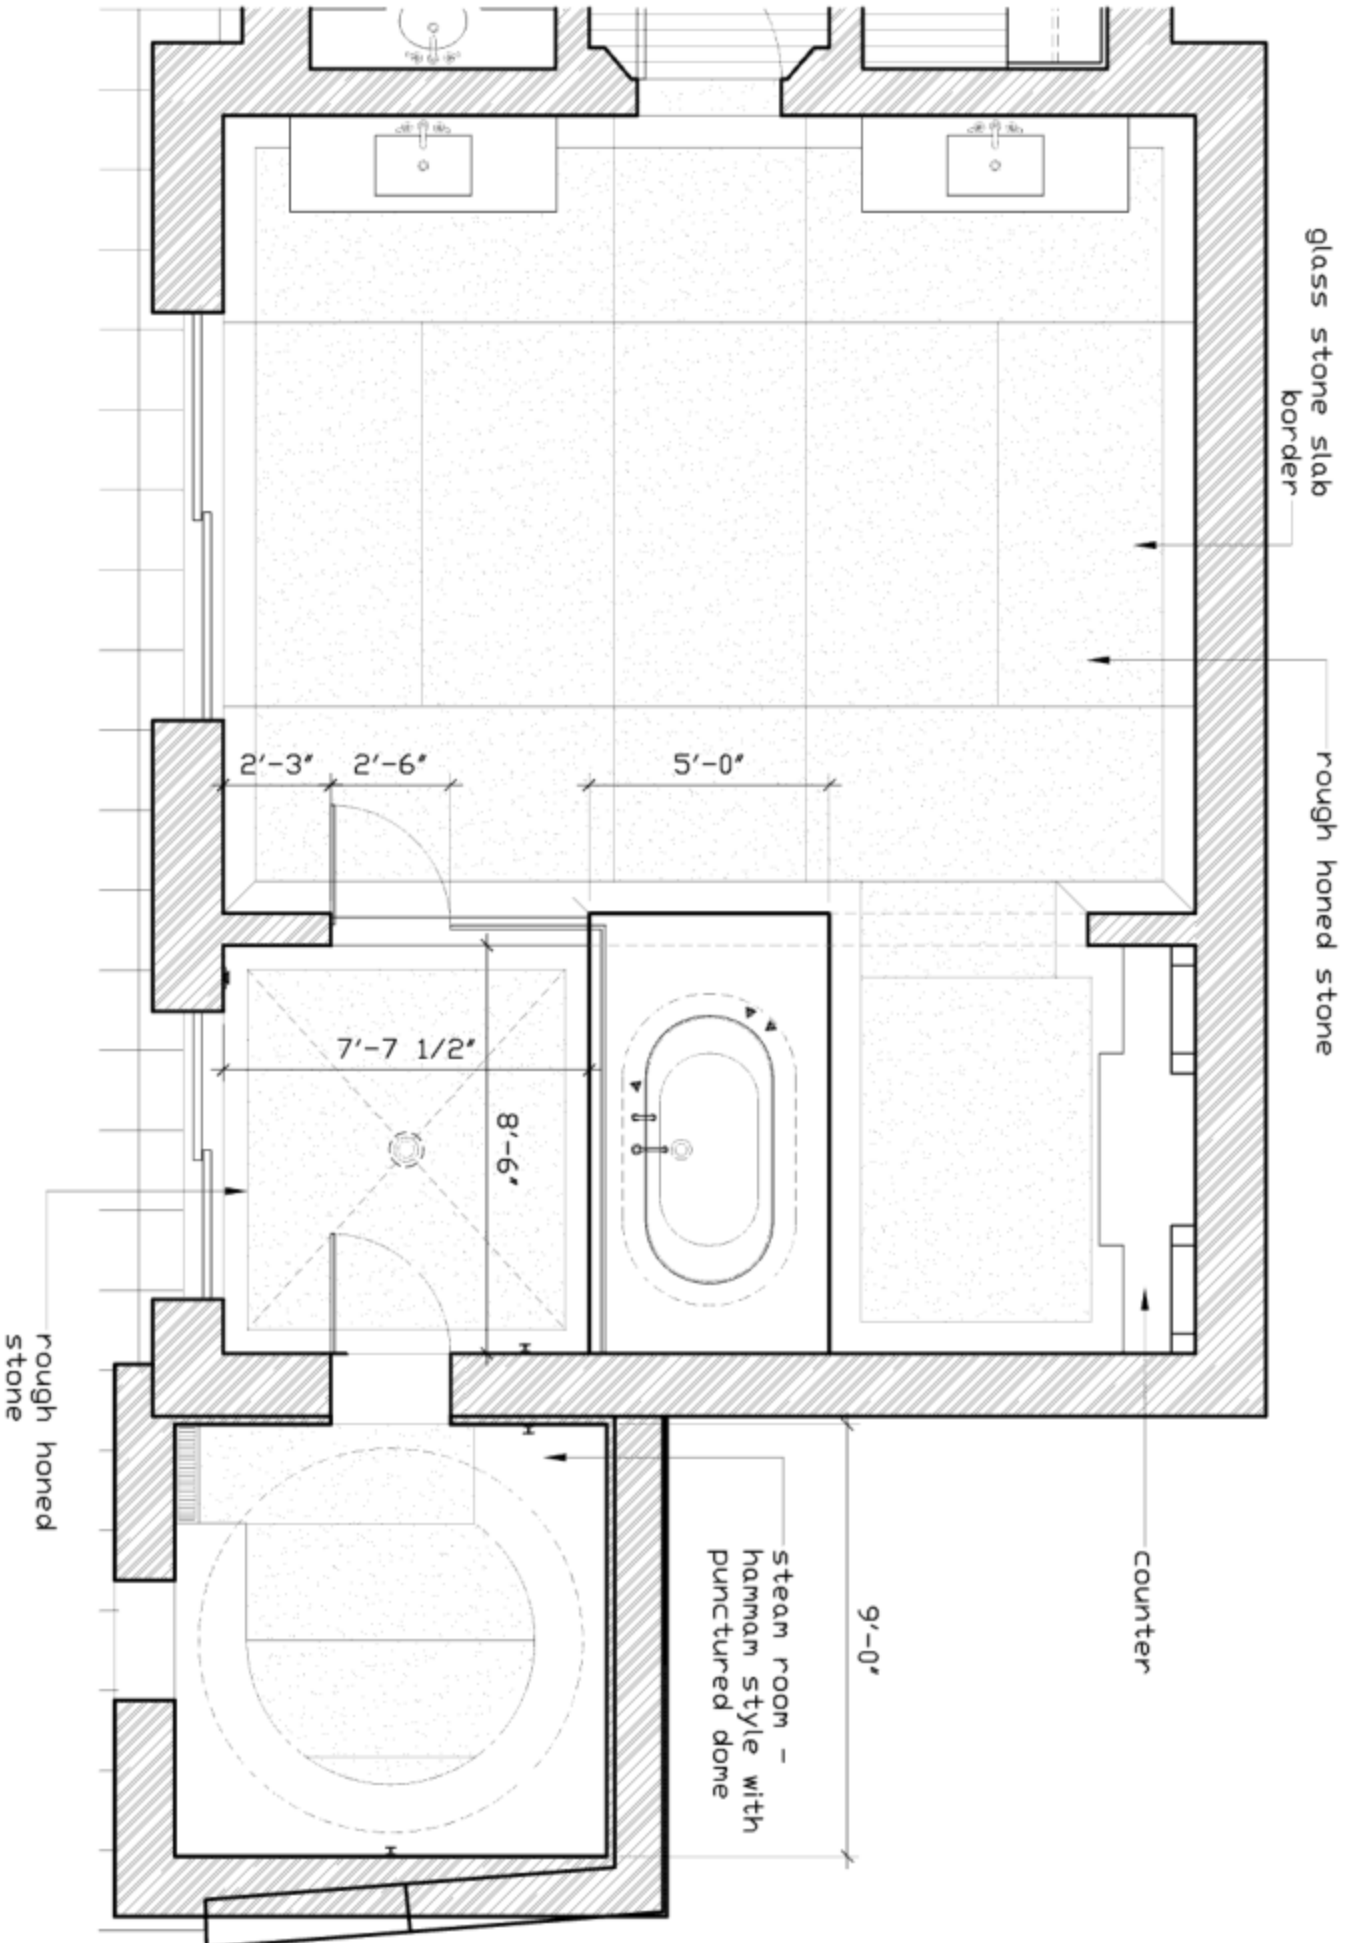

ROBERT COUTURIER, INC.

LITTLE ST. JAMES ISLAND

MASTER BATHROOM

69 Mercer Street
Tel: (212) 463-7177 New York, NY 10012 Fax: (212) 463-7294

Scale: 1/4"=1'-0"
MAY 17, 2010