



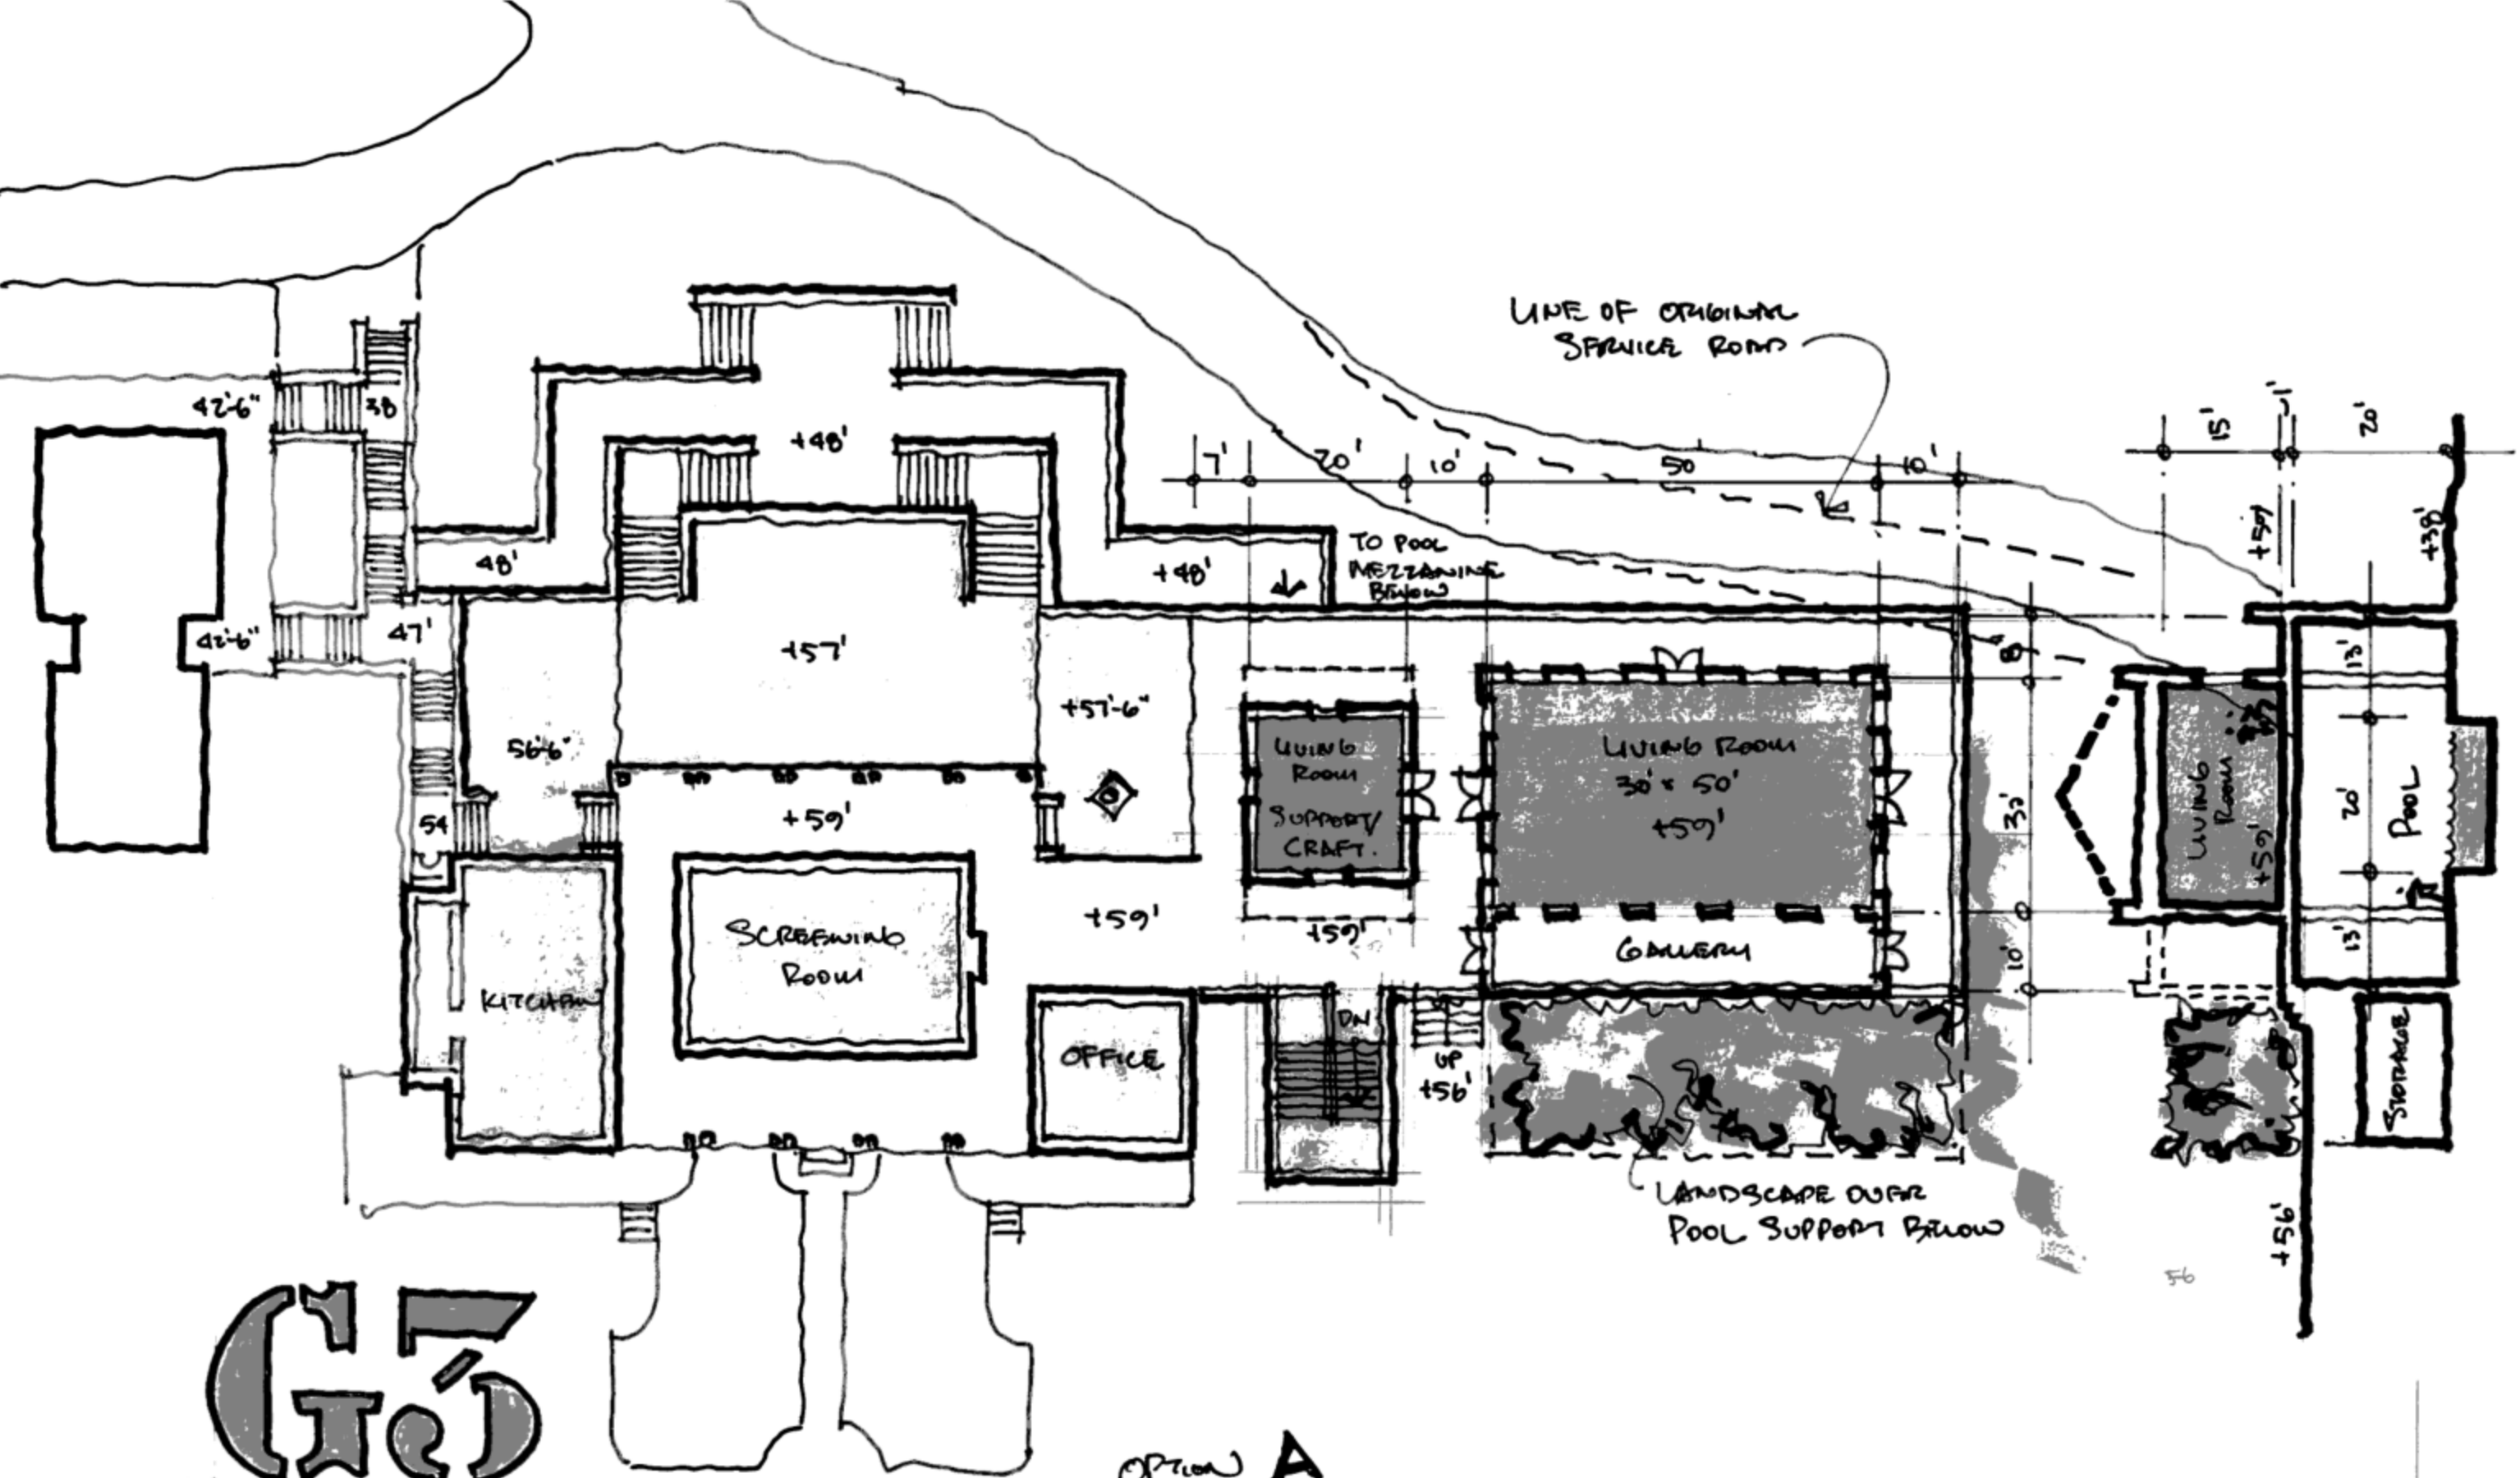

EPSTEIN RESIDENCE

OPTION A

LIVING ROOM / POOL PLAN STUDY
1" = 20'-0"

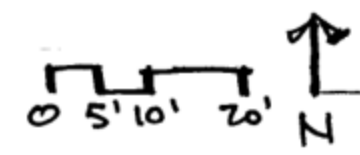

GEOGRAPHIC
J. SUE 12/17/10 55