



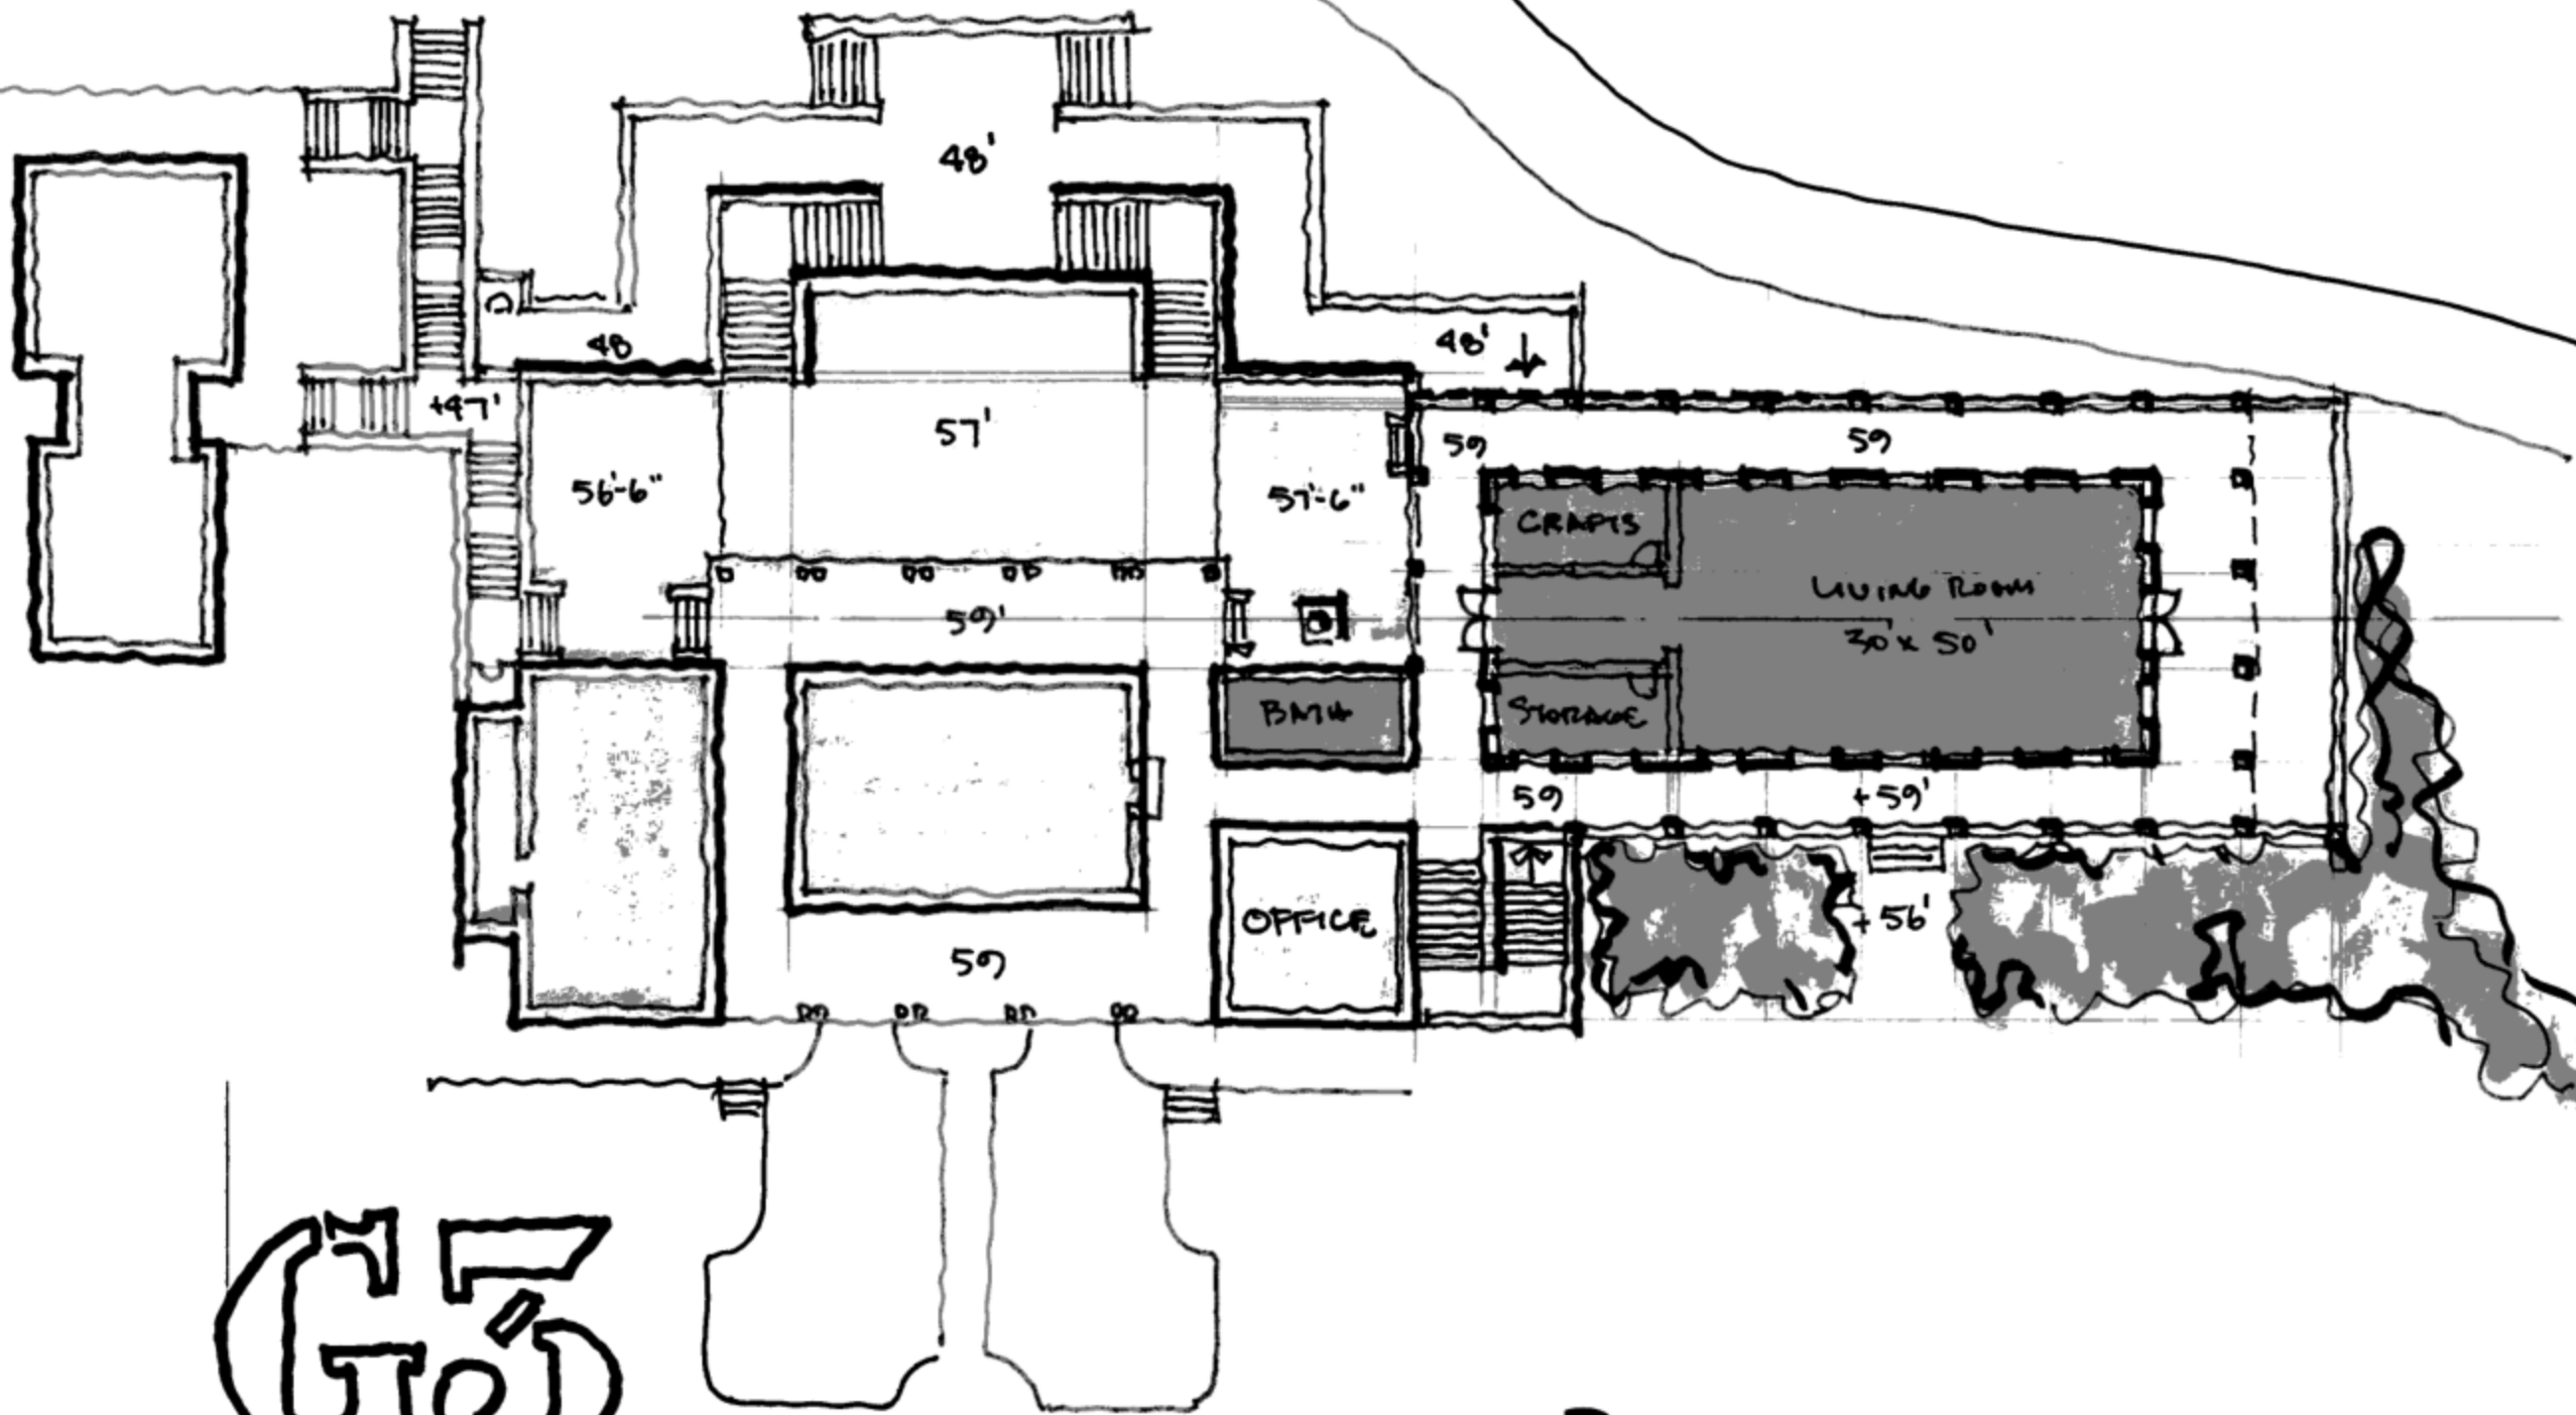

EPSTEIN RESIDENCE

OPTION B

LIVING ROOM / POOL PLAN STUDY
1" = 20'-0"

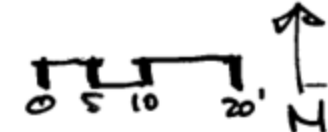

6 FA SUR
7. SUR 12/10/10 6