


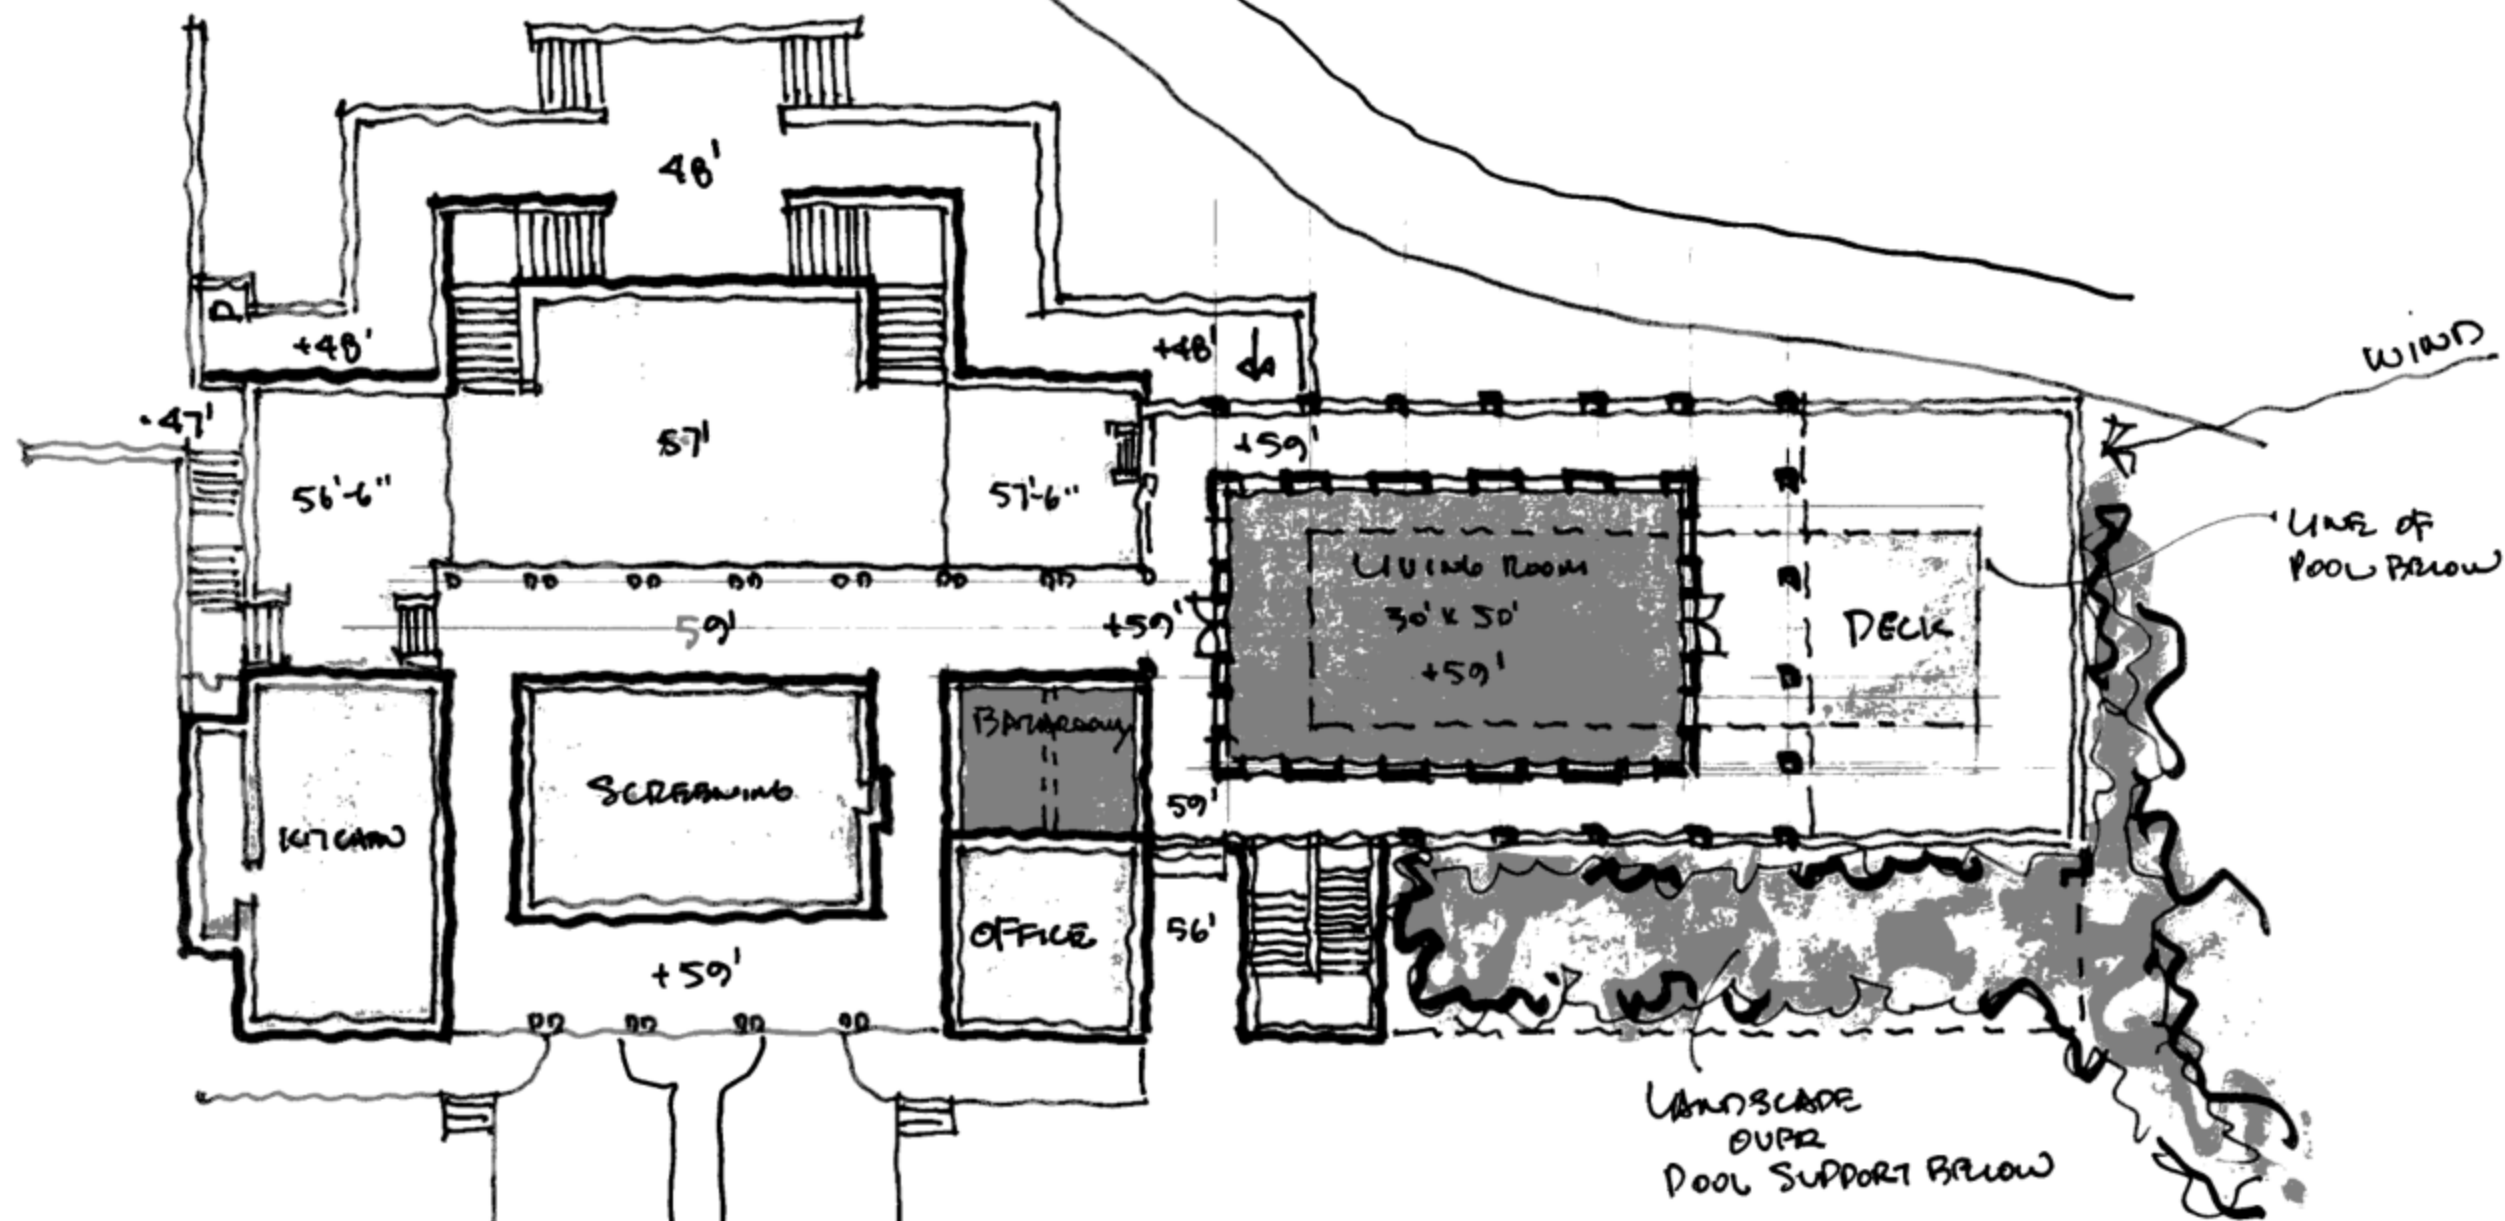

EPSTEIN

OPTION C

EPSTEIN RESIDENCE

LIVING ROOM / POOL DECK STUDY
1" = 20'-0"

0 5 10 20' N

LEASER
J. SUR 12/20/10 57