



NOTE - SCOTCHGUARD ALL FABRIC

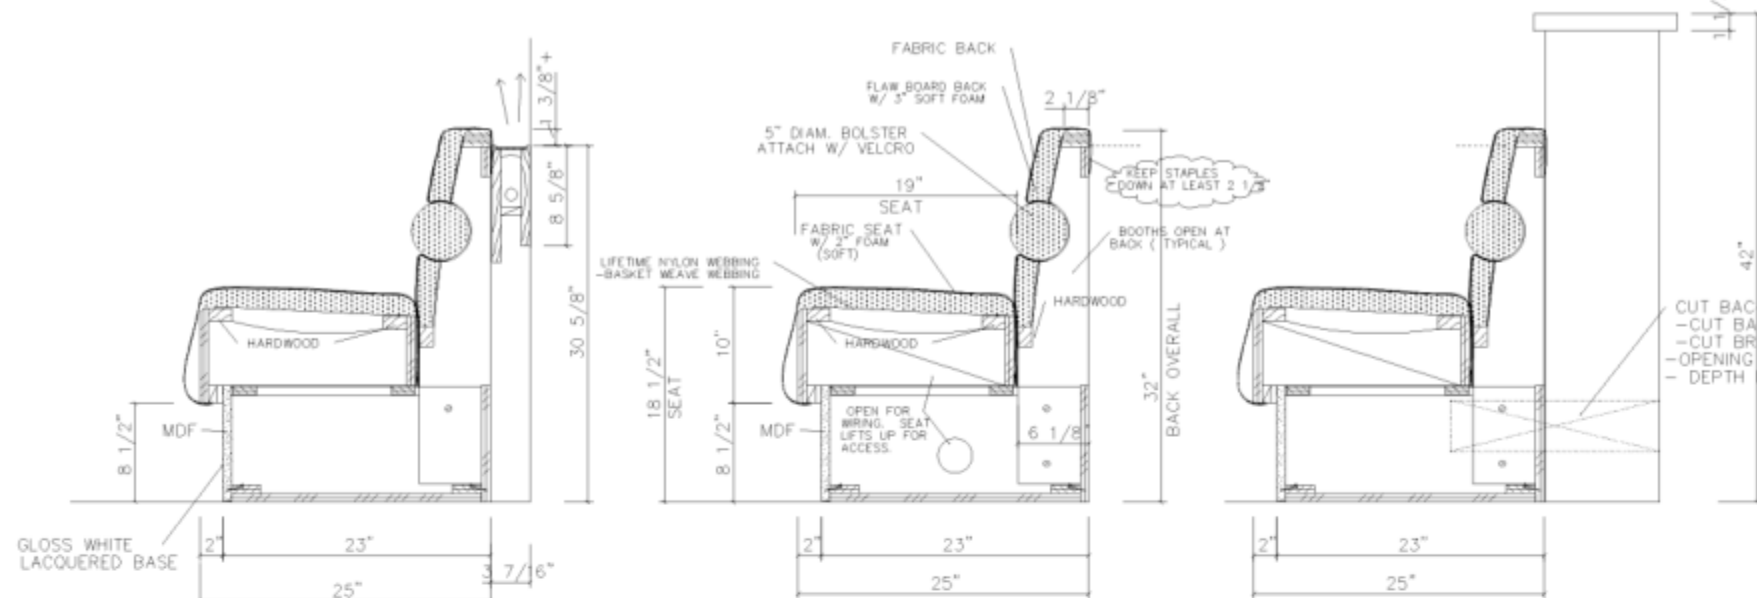


SECTION
SHOWING LIGHT BOX
SCALE: 1 1/2" = 1' 0"


A SECTION
SCALE: 1 1/2" = 1' 0"

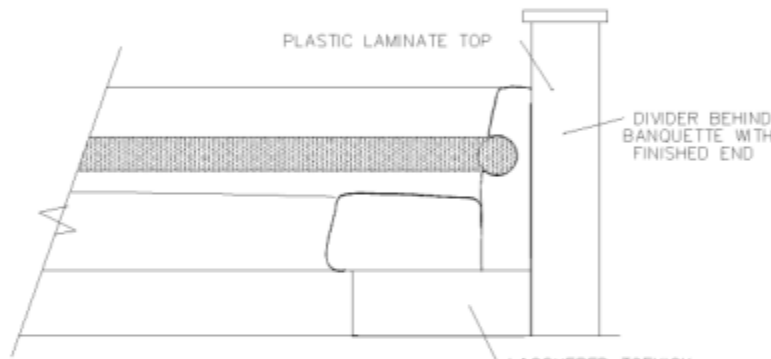


3 ELEVATION
SCALE: 1" = 1' 0"

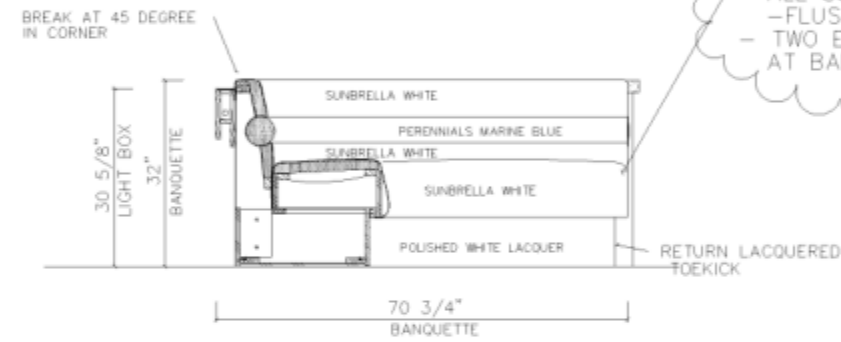


2 ELEVATION
SCALE: 3/4" = 1' 0"

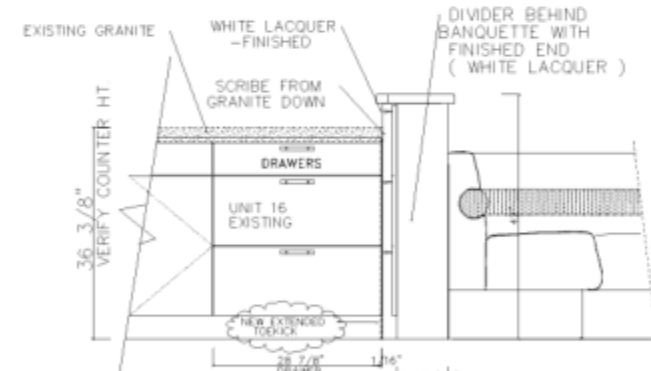

4 ELEVATION
SCALE: 3/4" = 1' 0"

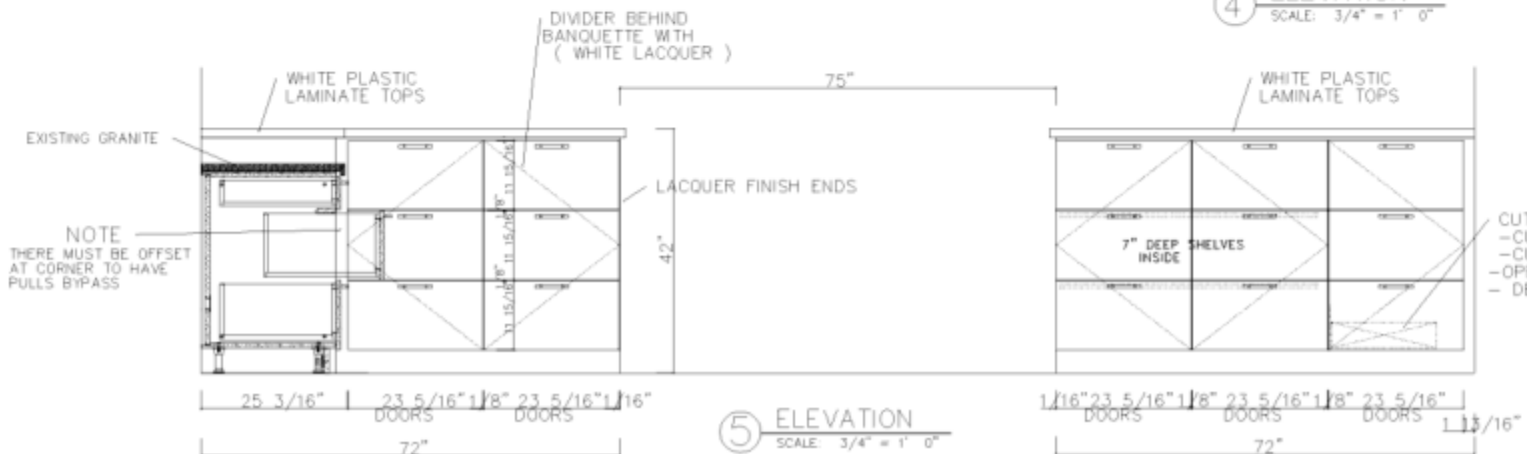

5 ELEVATION
SCALE: 3/4" = 1' 0"

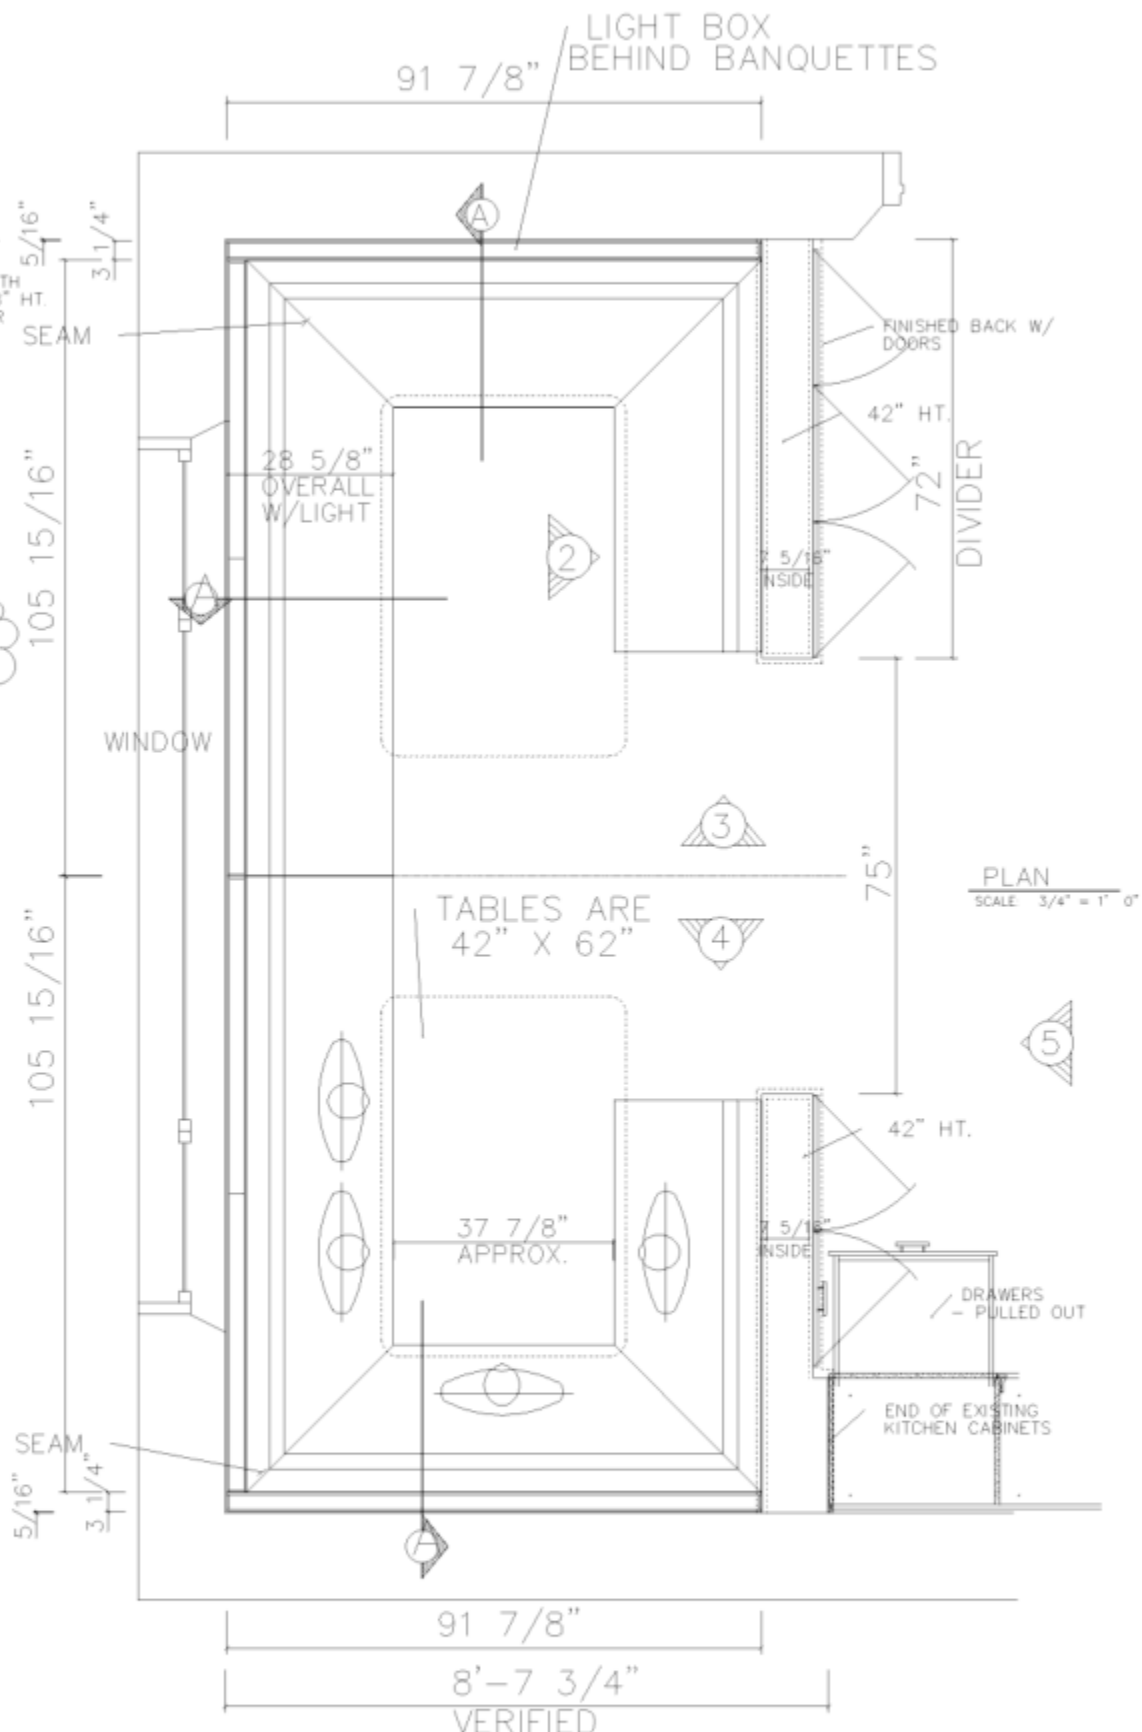

PLAN
SCALE: 3/4" = 1' 0"

MATERIAL : PLYWOOD/ HARDWOOD / MDF

FINISH : FABRIC FOR BACK AND SEAT
TO BE PERENNIALS -ROUGH N ROWDY,
955-28, BLANCA. (7 yards)
FABRIC FOR BOLSTER TO
BE SUNBELLA MARINE FABRIC, MARINE BLUE.
(20 yards)

PLAST. LAM.: FORMICA DOVER WHITE 7197-58 MATTE

AS NOTED

KAS

LITTLE ST. JAMES

BANQUETTE DETAILS
SHEET 1 OF 5

1/19/11

B-1