




EPSTEIN RESIDENCE
FLORIDA POOL

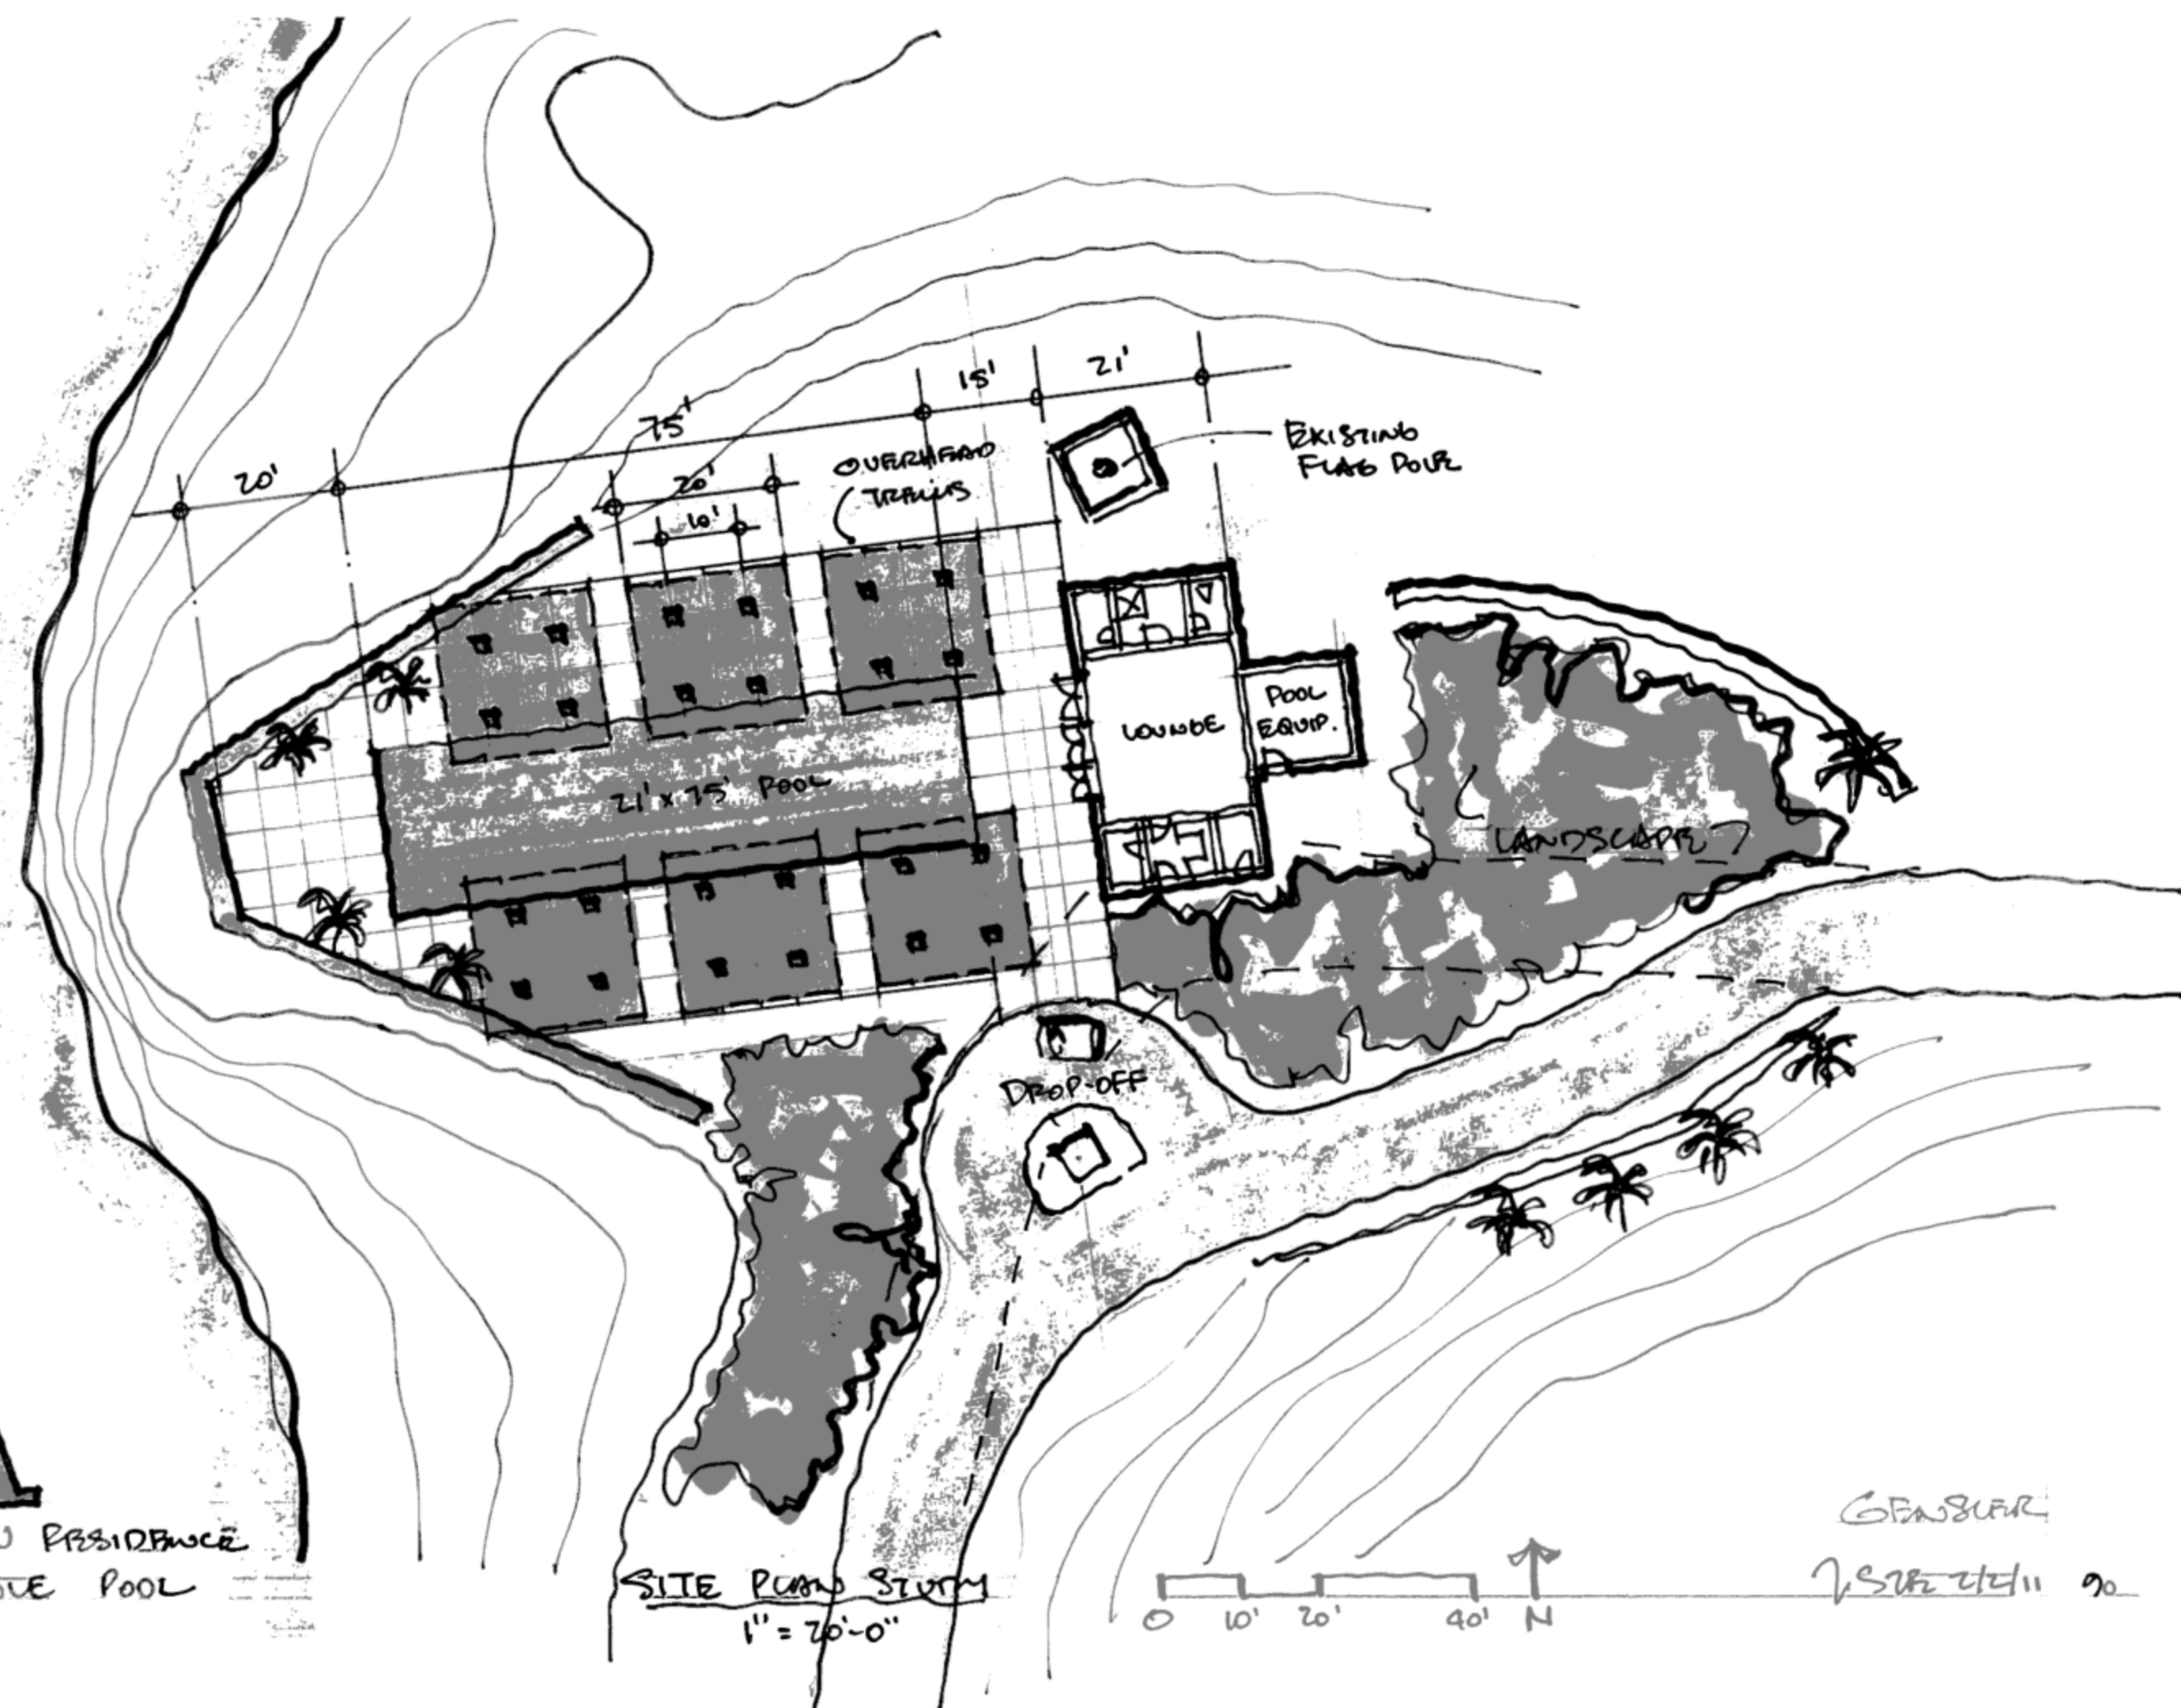

SITE PLAN STUDY
1" = 20'-0"



GEMBUR
JULY 24/11