


B

FLAG POLE POOL
EPSTEIN RESIDENCE

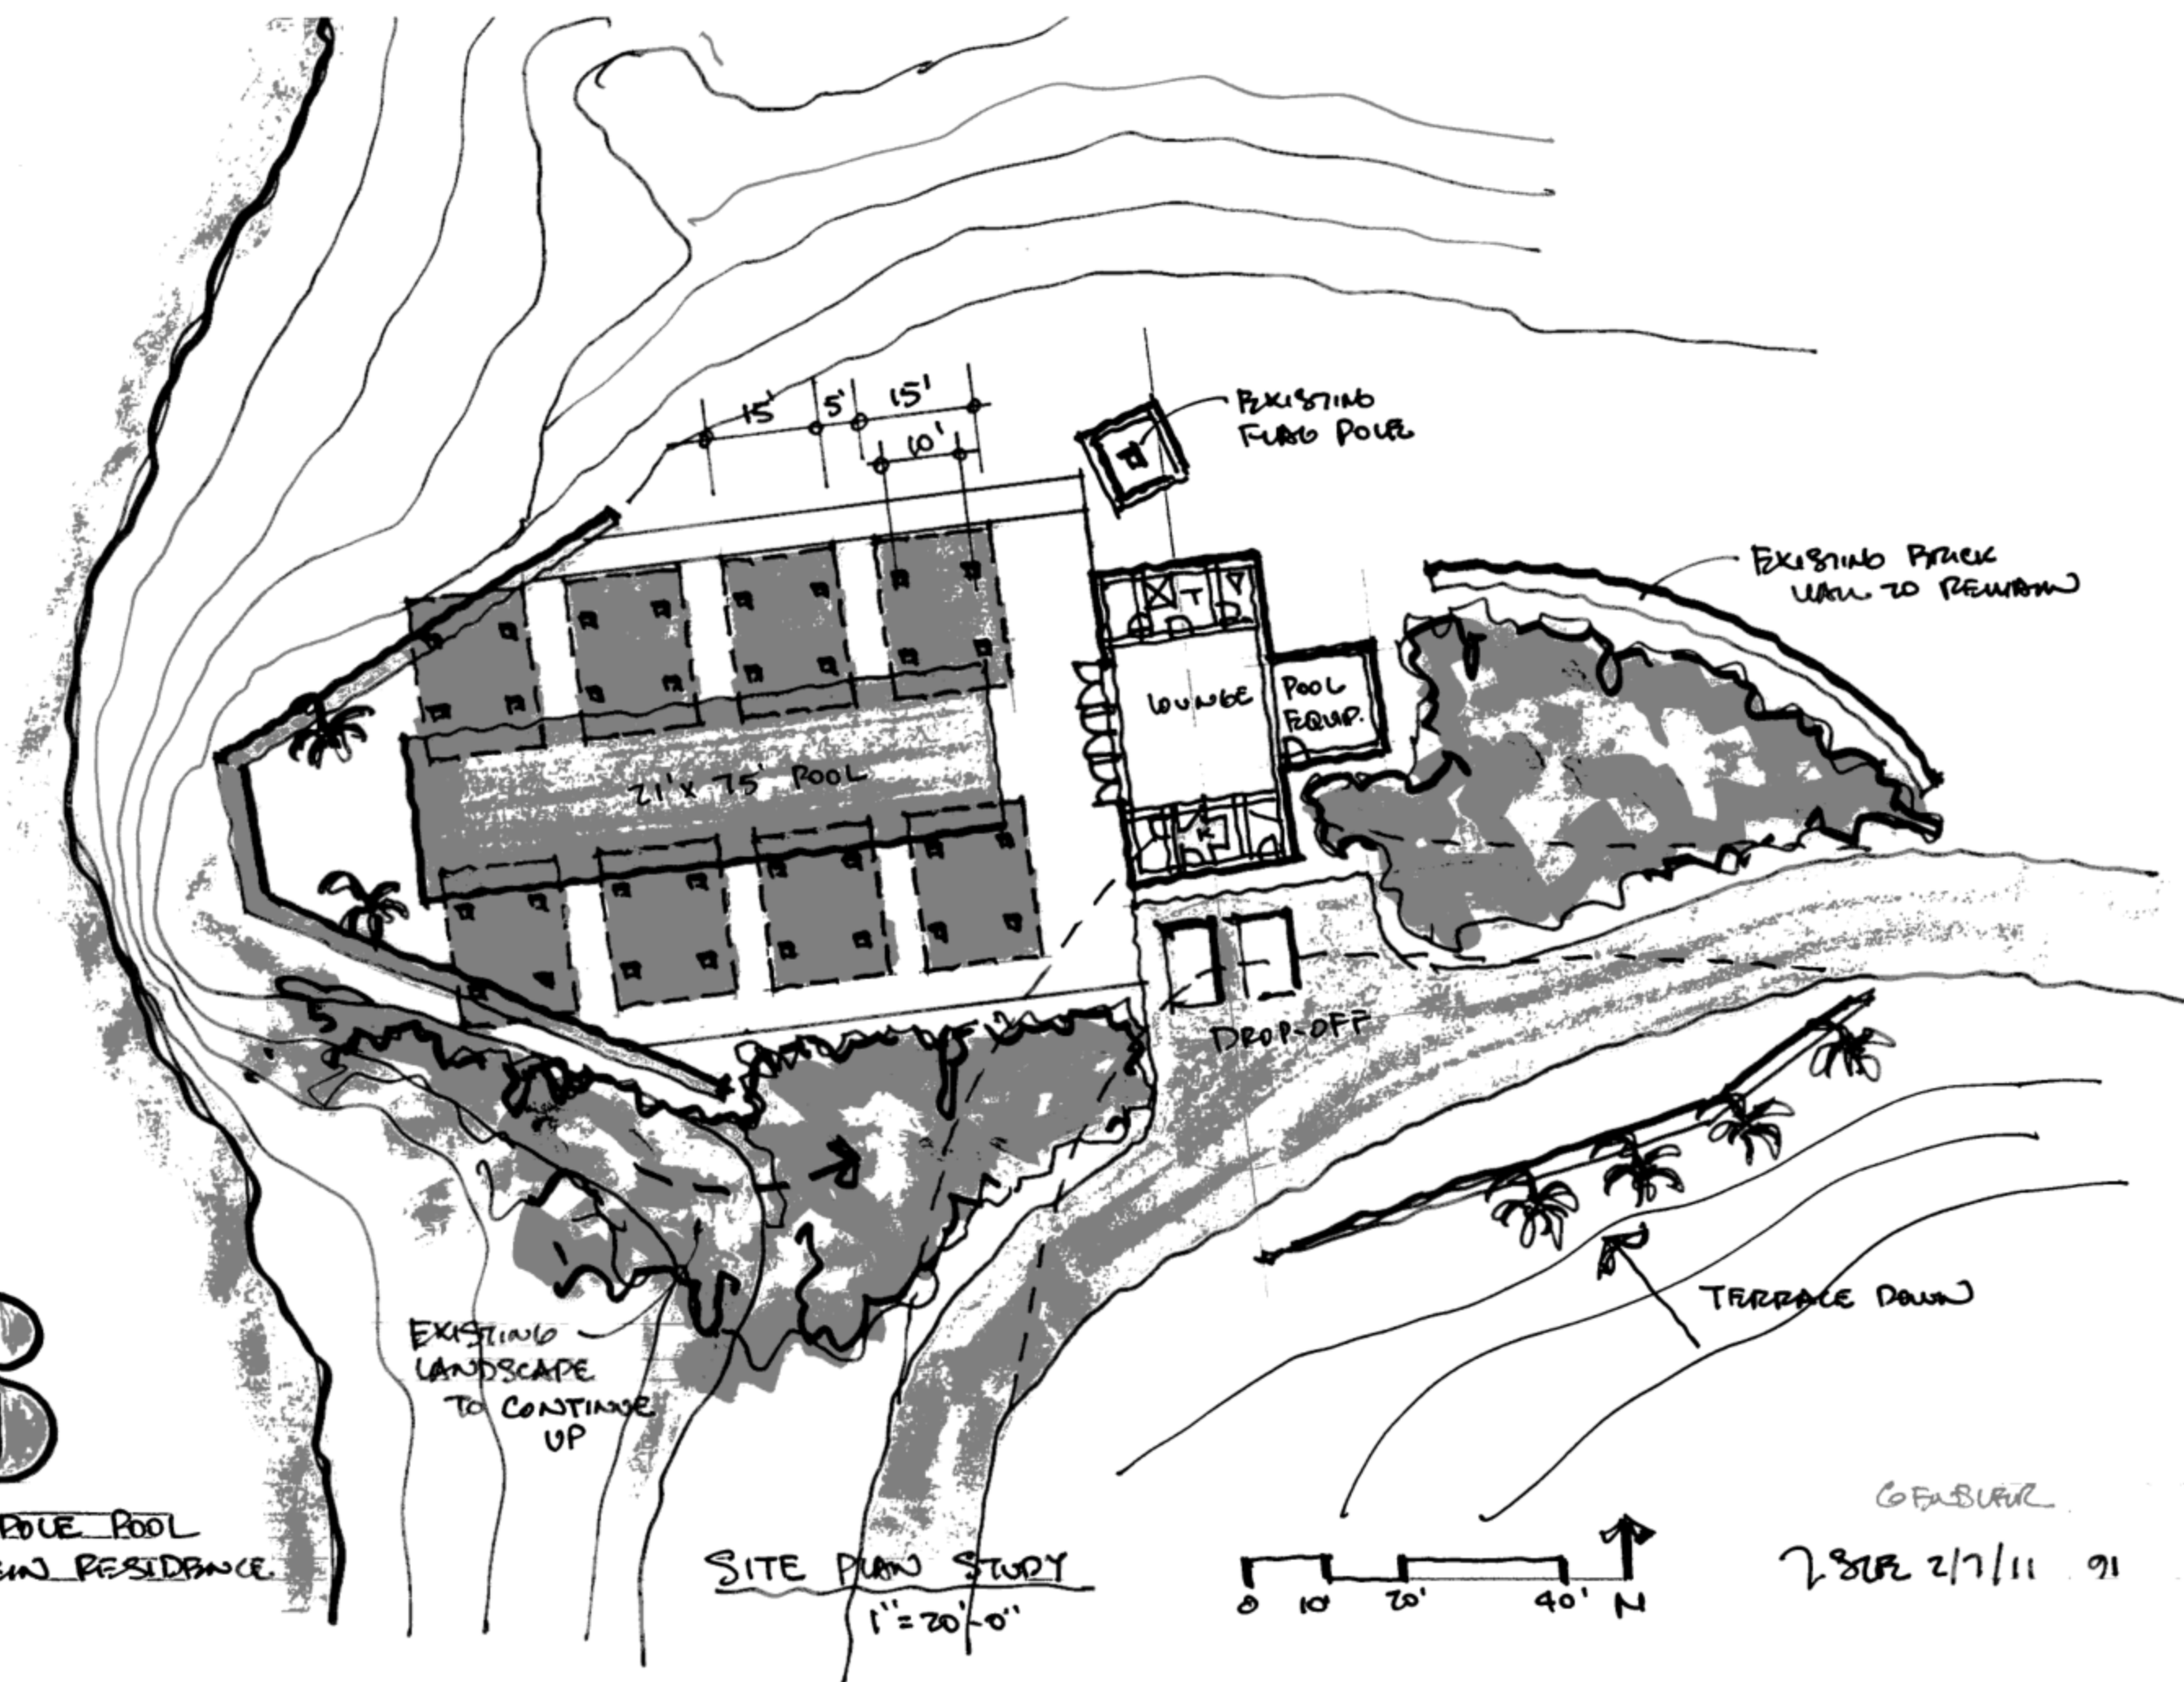

SITE PLAN STUDY
1" = 20'-0"

0 10 20 40' N

G. F. BURR
2/8/91 2/7/11 91