


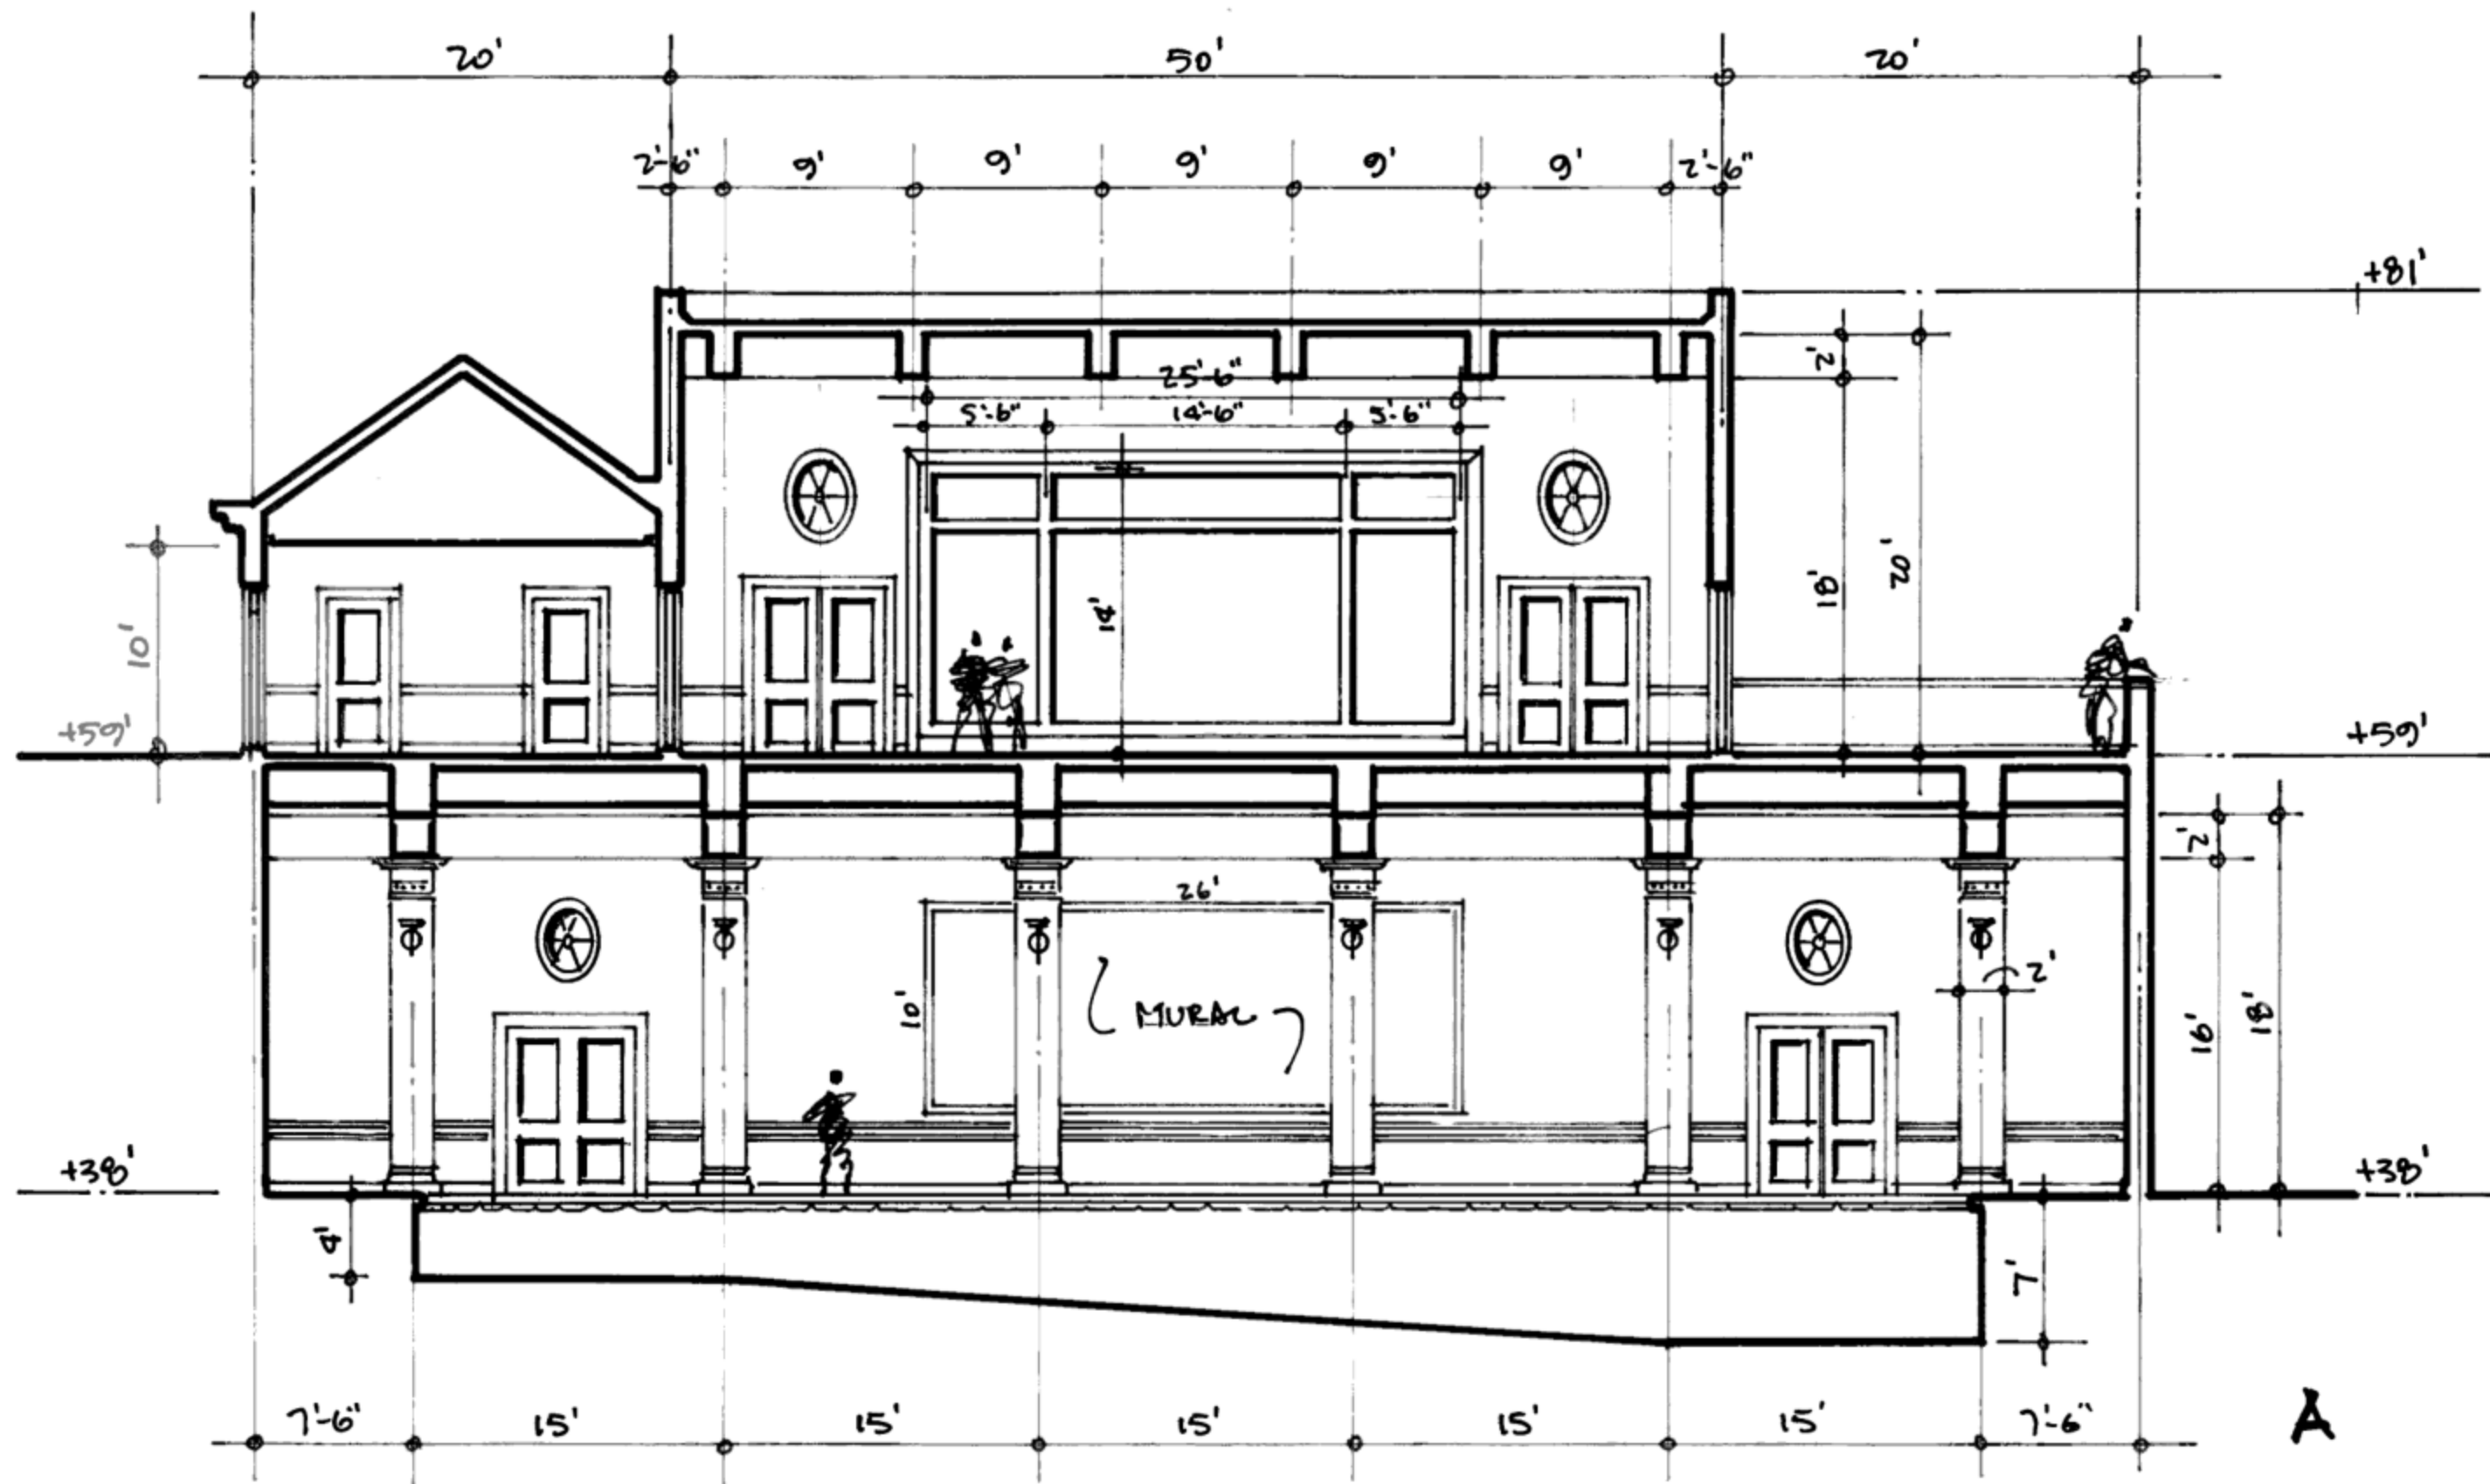

EPSTEIN RESIDENCE

EAST/WEST SECTION AT LIVING ROOM / POOL
 1/8" = 1'-0"

0' 5' 10' 1/31/11 87