


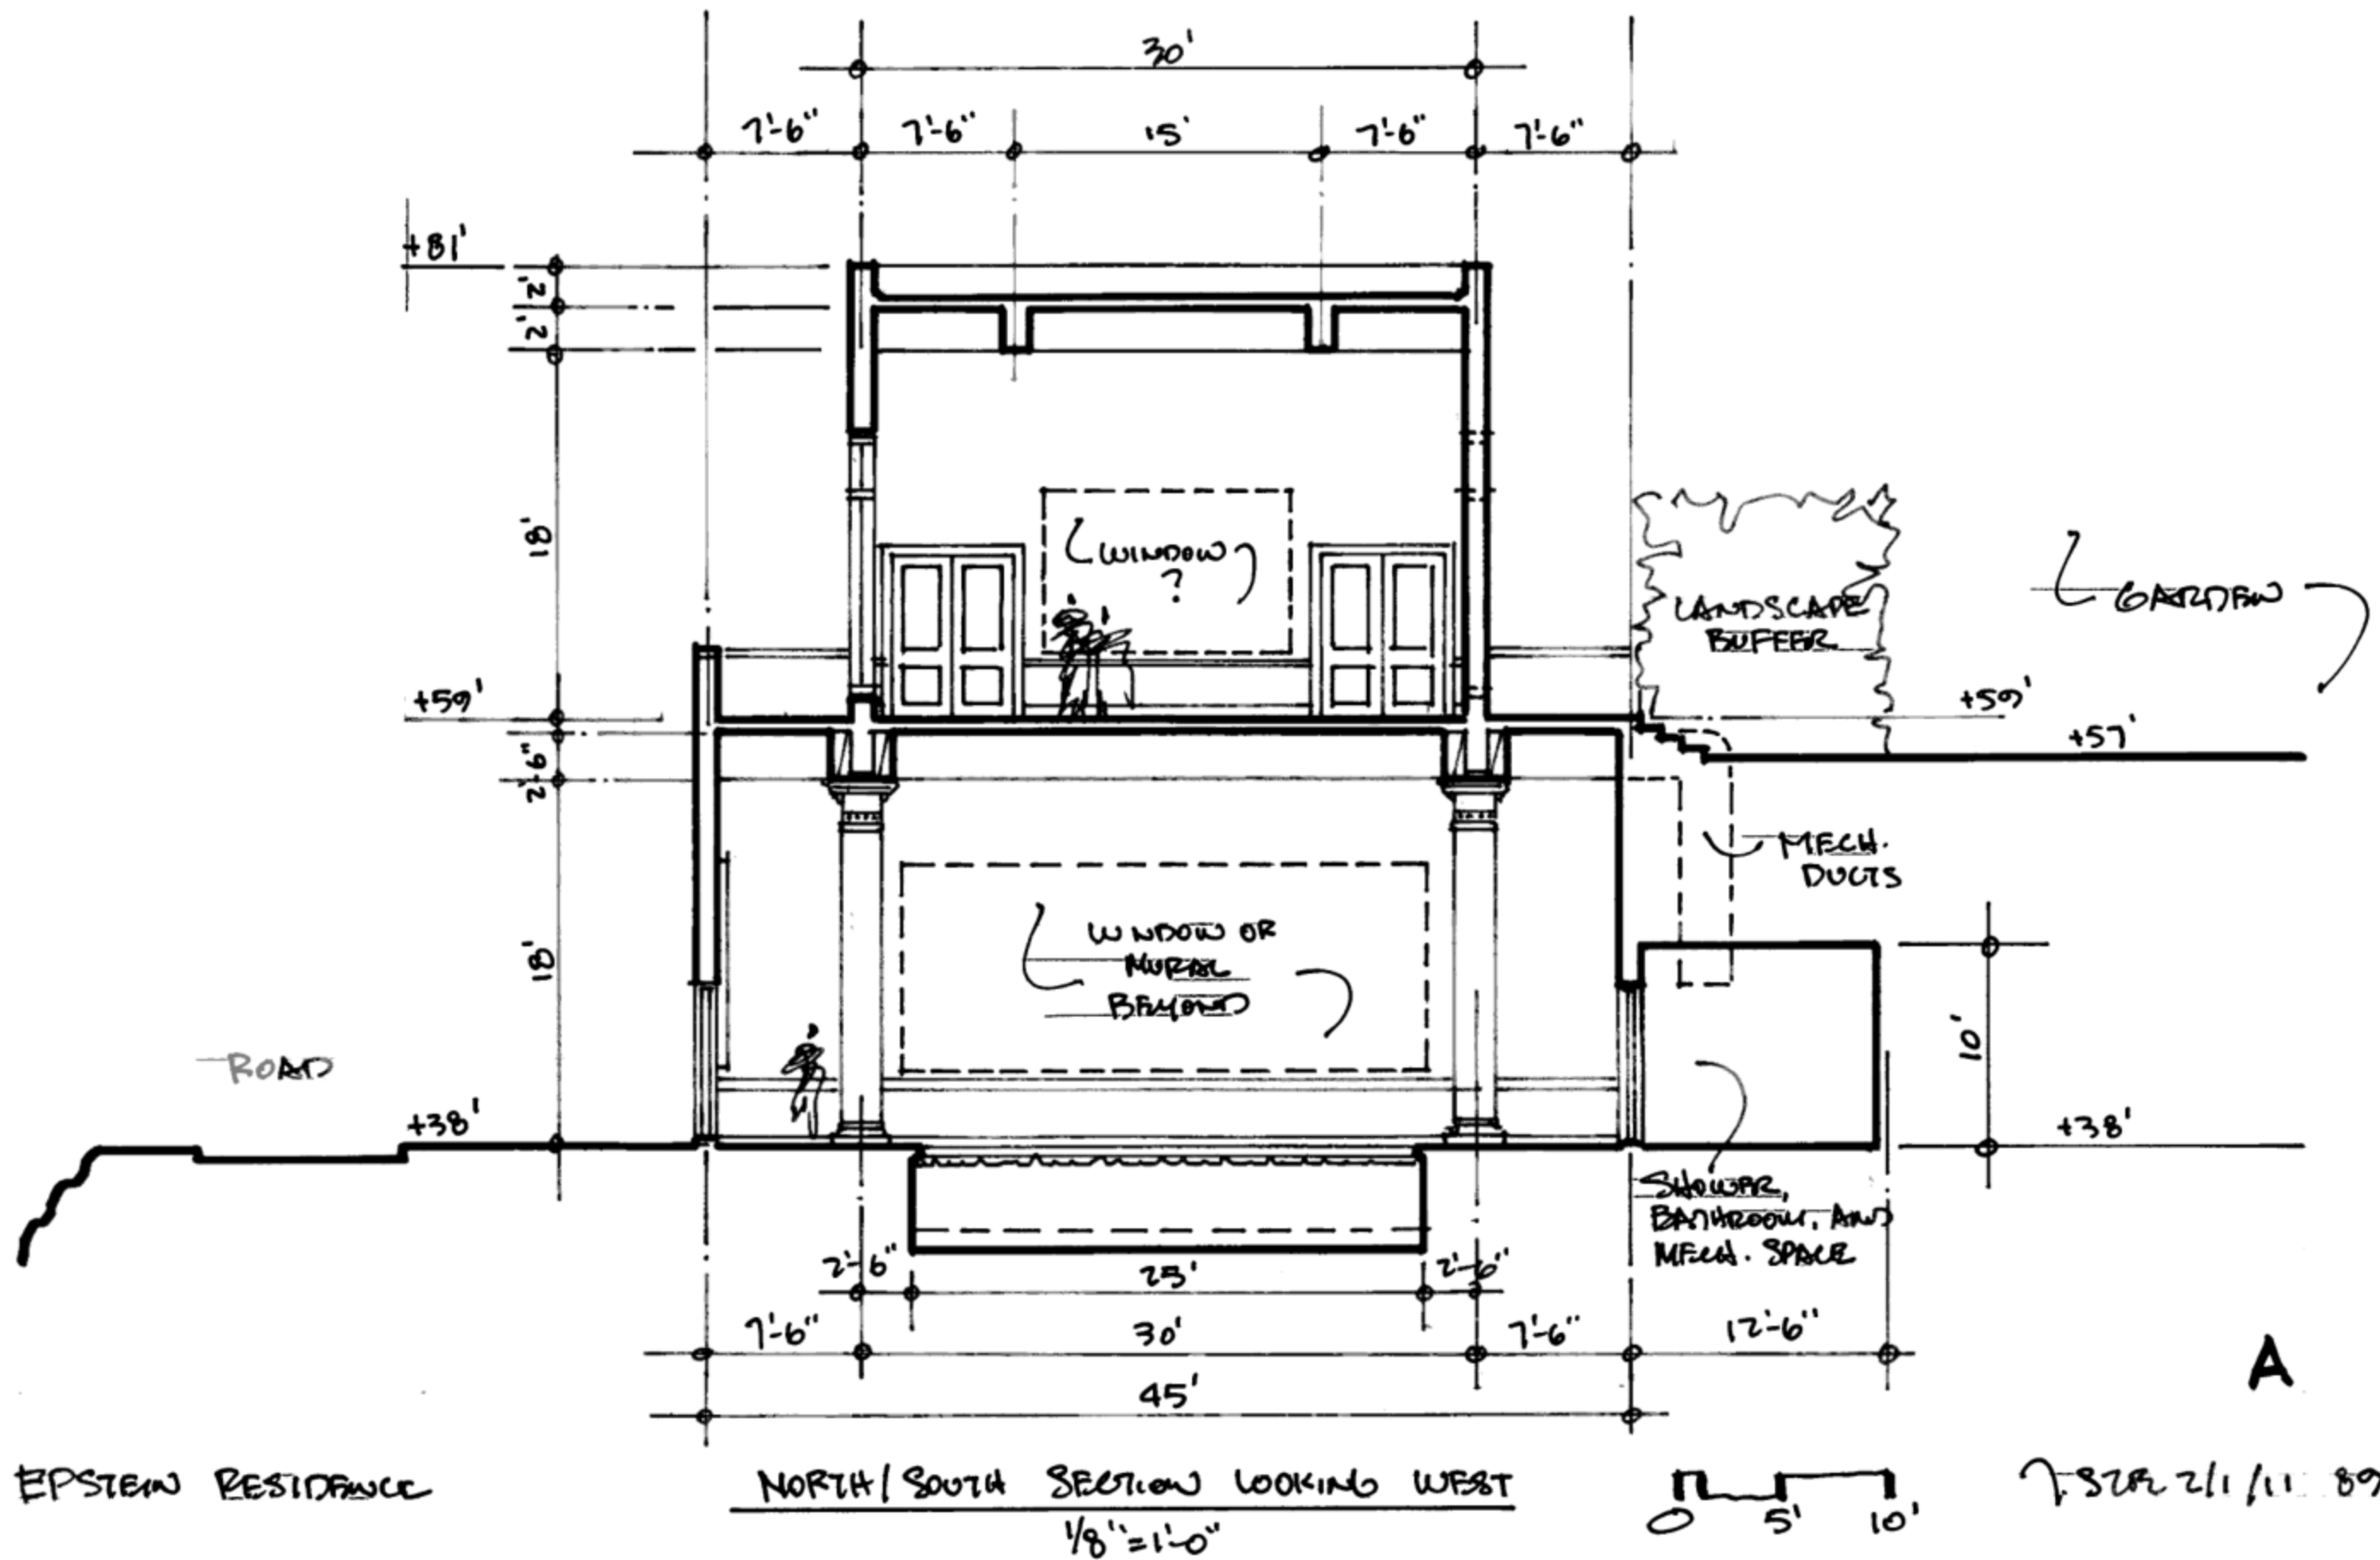

EPSTEIN RESIDENCE

NORTH/SOUTH SECTION LOOKING WEST
1/8" = 1'-0"

5' 10'

7.5.2R 2/1/11 89