


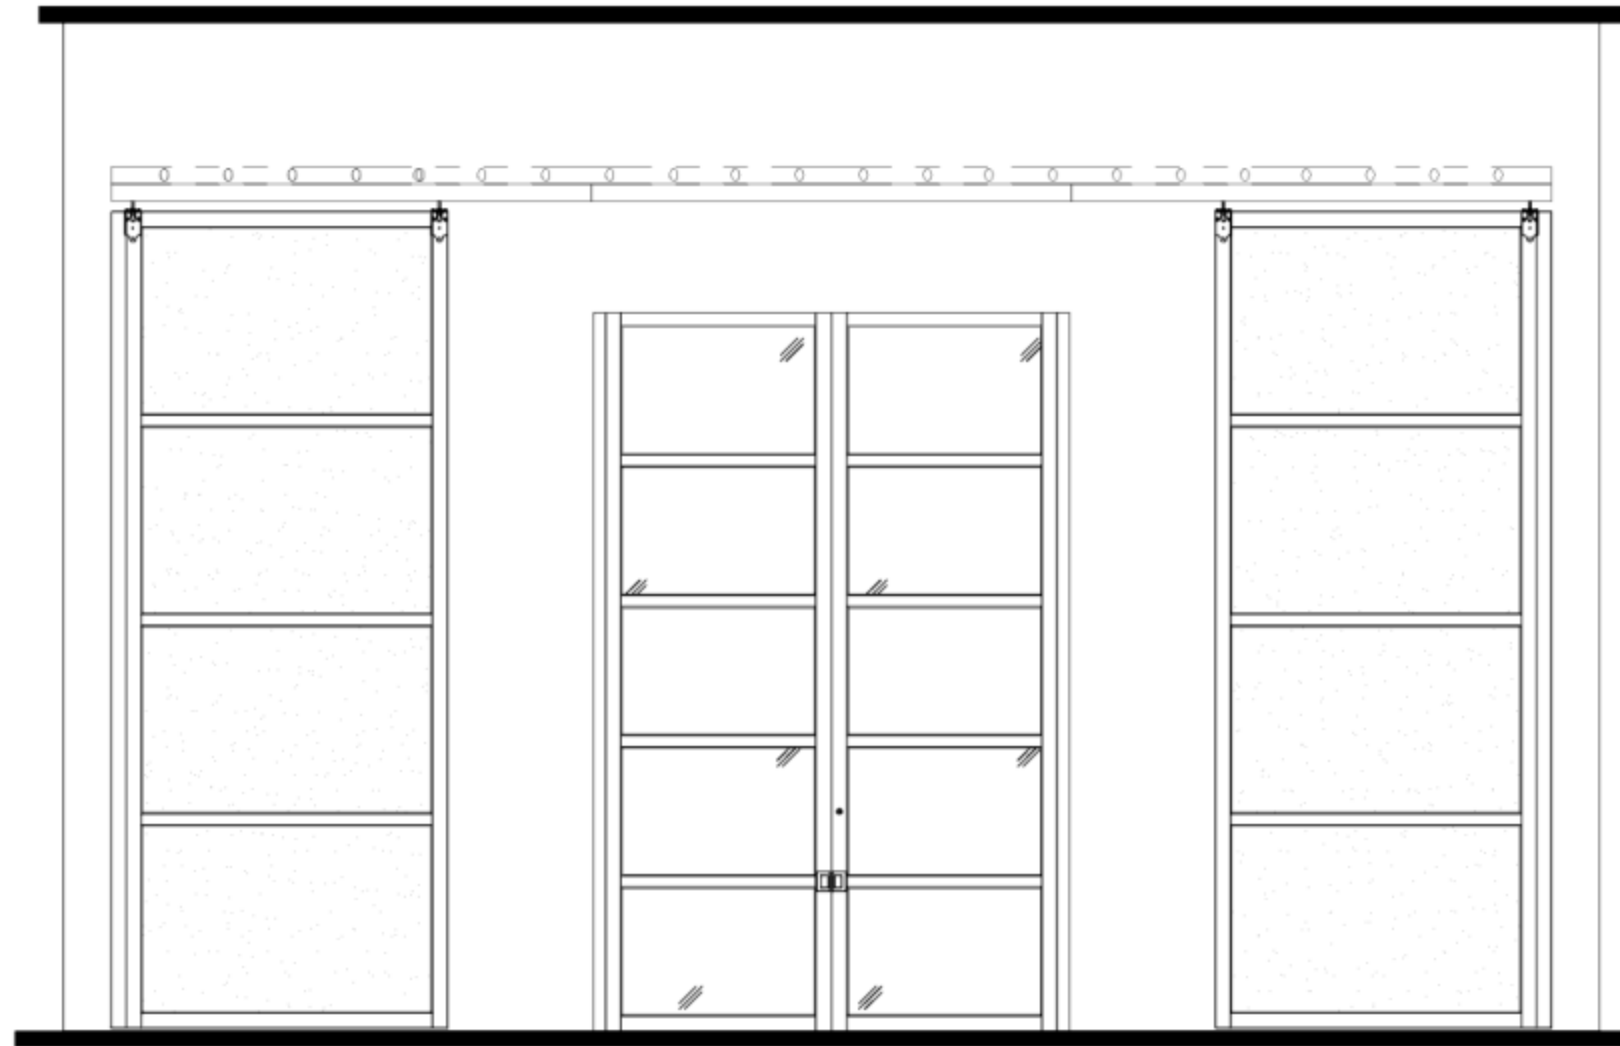

EXTERIOR OPENED DOORS ELEVATION

LEGEND:

MKD: D-1X

REQ: 1

PRODUCT: TOP SLIDING DOOR

COLOR: WHITE ALUMINUM

PANE: 1/4" ALUMINUM PLATE

HARDWARE: SPECIAL SYSTEM

APPROVED AS	SUBMITTED:	DATE: 04-23-2012
	REVISED:	


SCALE: 1/4" = 12"

DWG: D-1X_A.1

TITLE: SPECIAL CUSTOM DOOR

CUSTOMER: LITTLE ST JAMES

PROJECT: FIVE PALMS BUILDING
EXTERIOR DOORS

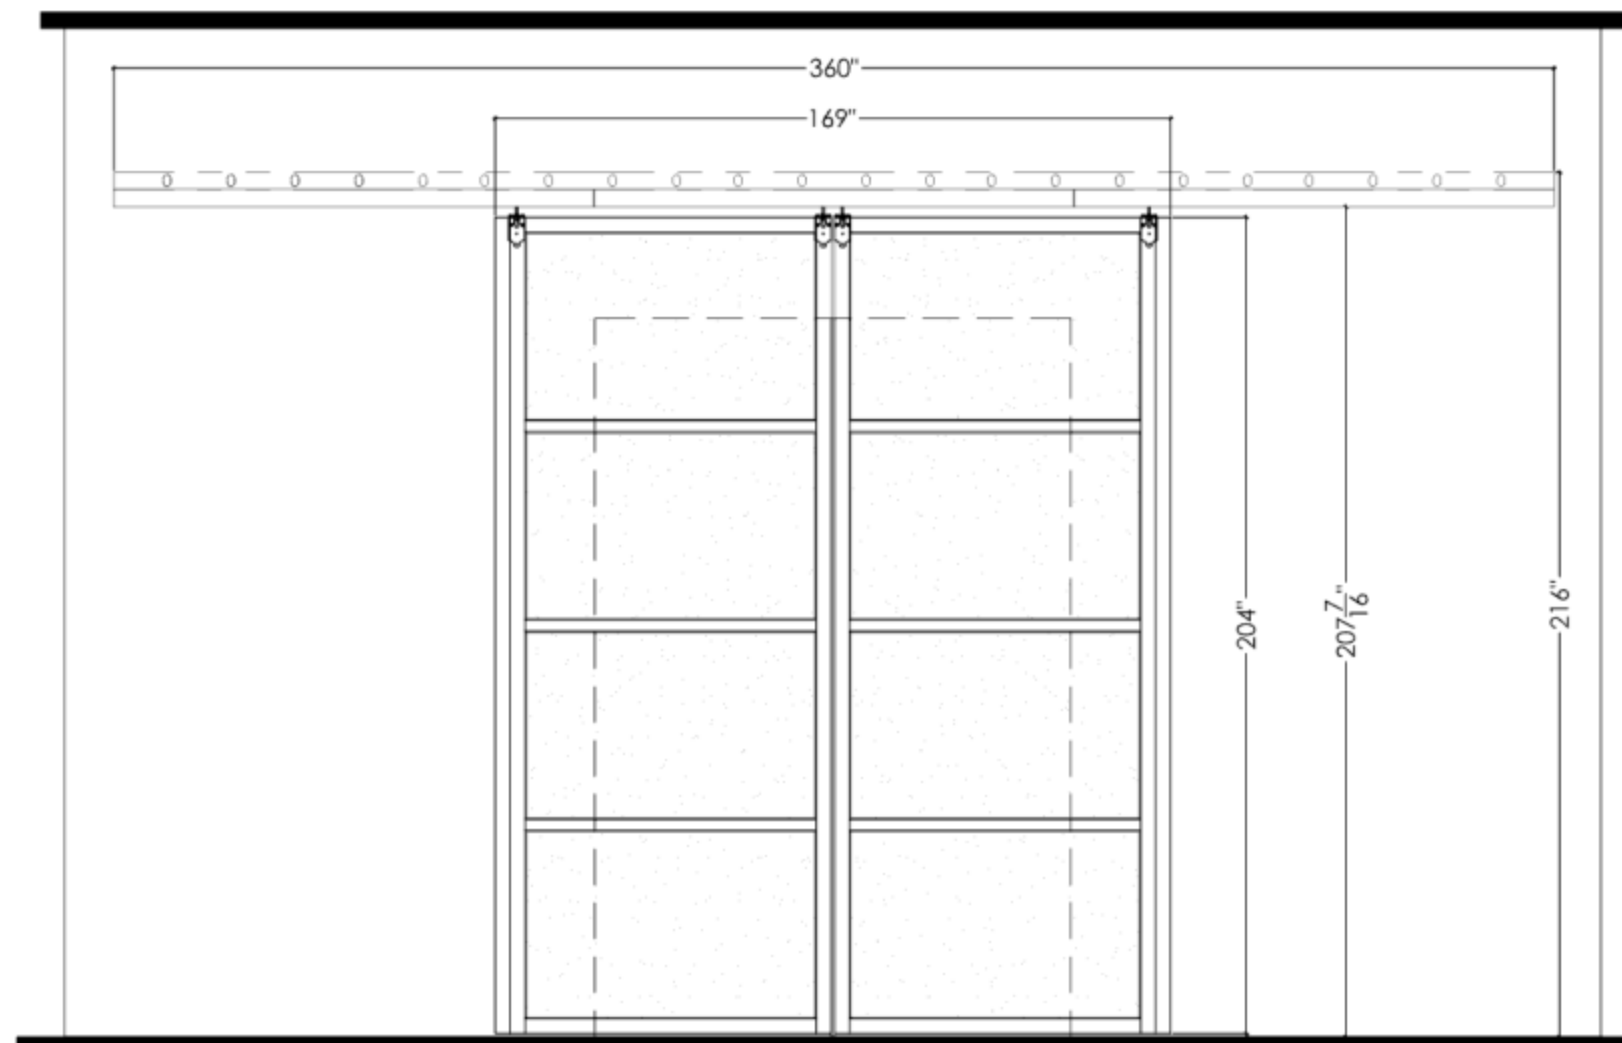

EXTERIOR CLOSED DOORS ELEVATION

LEGEND:

MKD: D-1X

REQ: 1

PRODUCT: TOP SLIDING DOOR

COLOR: WHITE ALUMINUM

PANE: 1/4" ALUMINUM PLATE

HARDWARE: SPECIAL SYSTEM

APPROVED
AS

SUBMITTED:

REVISED:

DATE: 04-23-2012


SCALE: 1/4" = 12"

DWG: D-1X_A.2

TITLE: SPECIAL CUSTOM DOOR


CUSTOMER: LITTLE ST JAMES

PROJECT: FIVE PALMS BUILDING
EXTERIOR DOORS

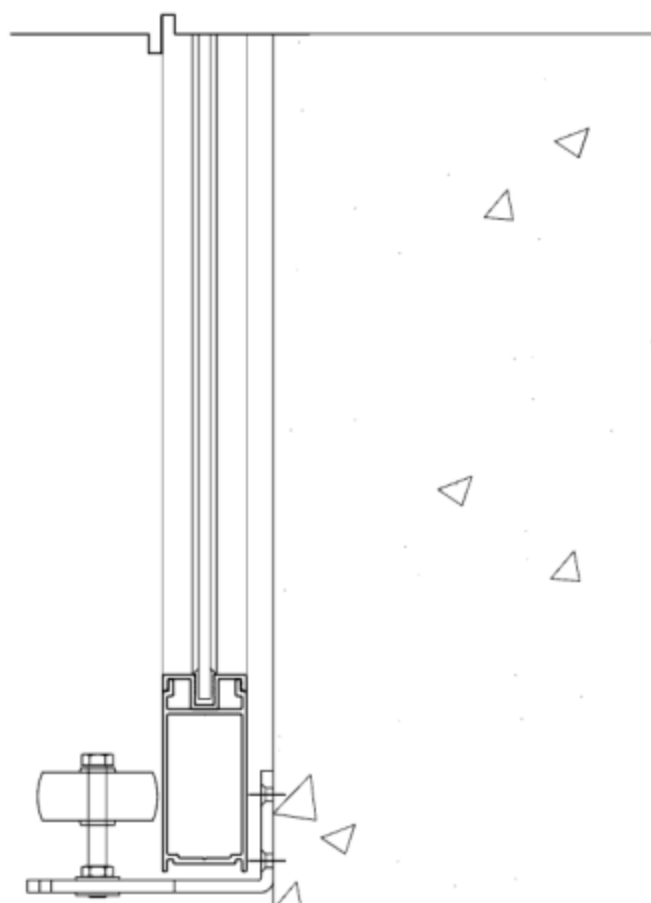


BOTTOM GUIDE DETAIL

SCALE: 3" = 12"

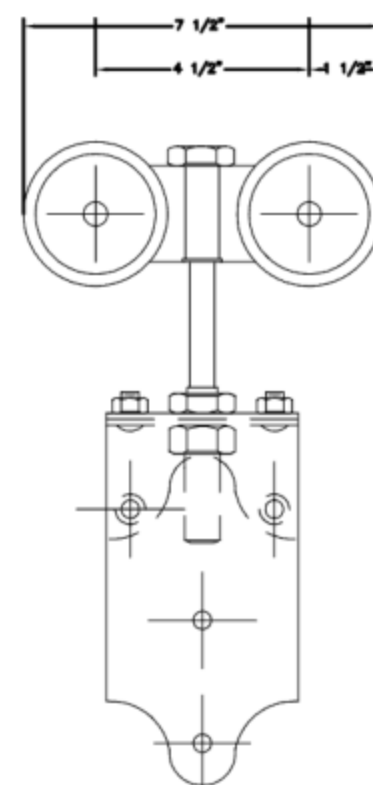

TOP TRACK DETAIL

SCALE: 3" = 12"

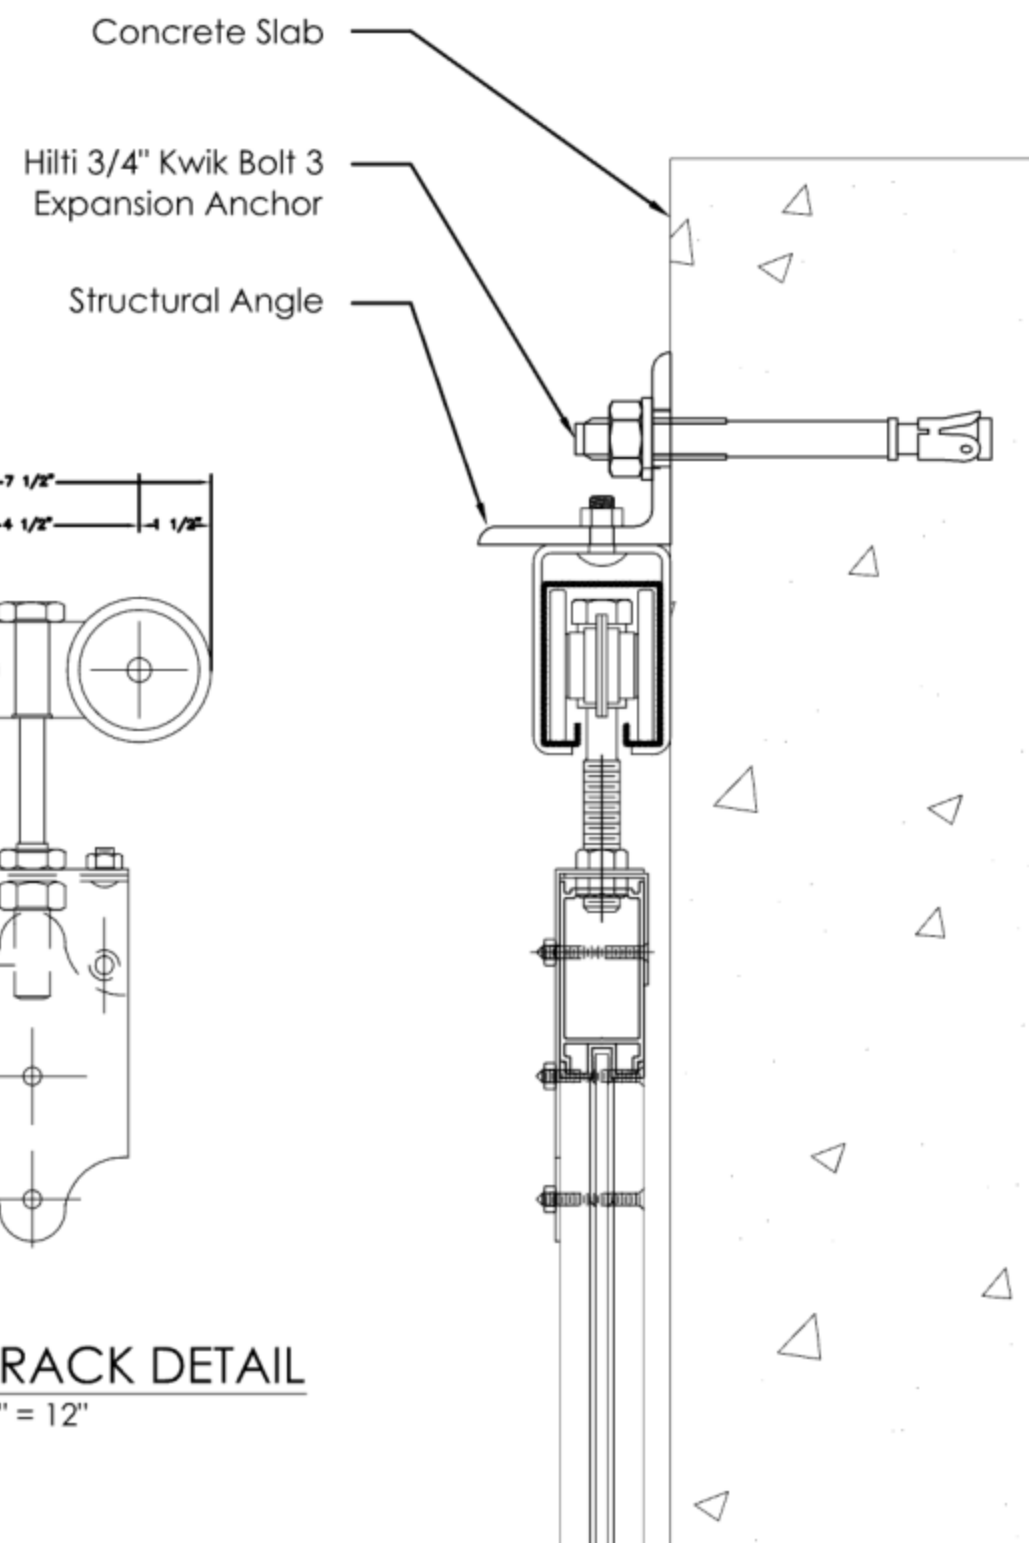

LEGEND:

MKD: D-1X

REQ: 1

PRODUCT: TOP SLIDING DOOR

COLOR: WHITE ALUMINUM

PANE: 1/4" ALUMINUM PLATE

HARDWARE: SPECIAL SYSTEM

APPROVED
AS

SUBMITTED:

REVISED:

DATE: 04-23-2012

SCALE: 3" = 12"

DWG: D-1X_A.3

TITLE: SPECIAL CUSTOM DOOR

CUSTOMER: LITTLE ST JAMES

PROJECT: FIVE PALMS BUILDING
EXTERIOR DOORS