

LITTLE ST. JAMES
THE UNITED STATES VIRGIN ISLANDS

LIBRARY/STUDY EXPANSION


Prepared by: Jaredian Design Group



SCHEMATIC DESIGN SUBMITTAL FOR REVIEW
March 03, 2014

DESIGN SUMMARY:

THIS DESIGN OPTION KEEPS THE PROPOSED EXPANSION 4'-0" FROM THE EDGE OF THE GREAT ROOM/LIVING ROOM BUILDING. THIS ALLOWS FOR A PROPOSED PLATFORM THAT ALLOWS ACCESS ALONG THE FRONT OF THE BUILDING TO THE RESTROOM ALL AT THE SAME LEVEL.

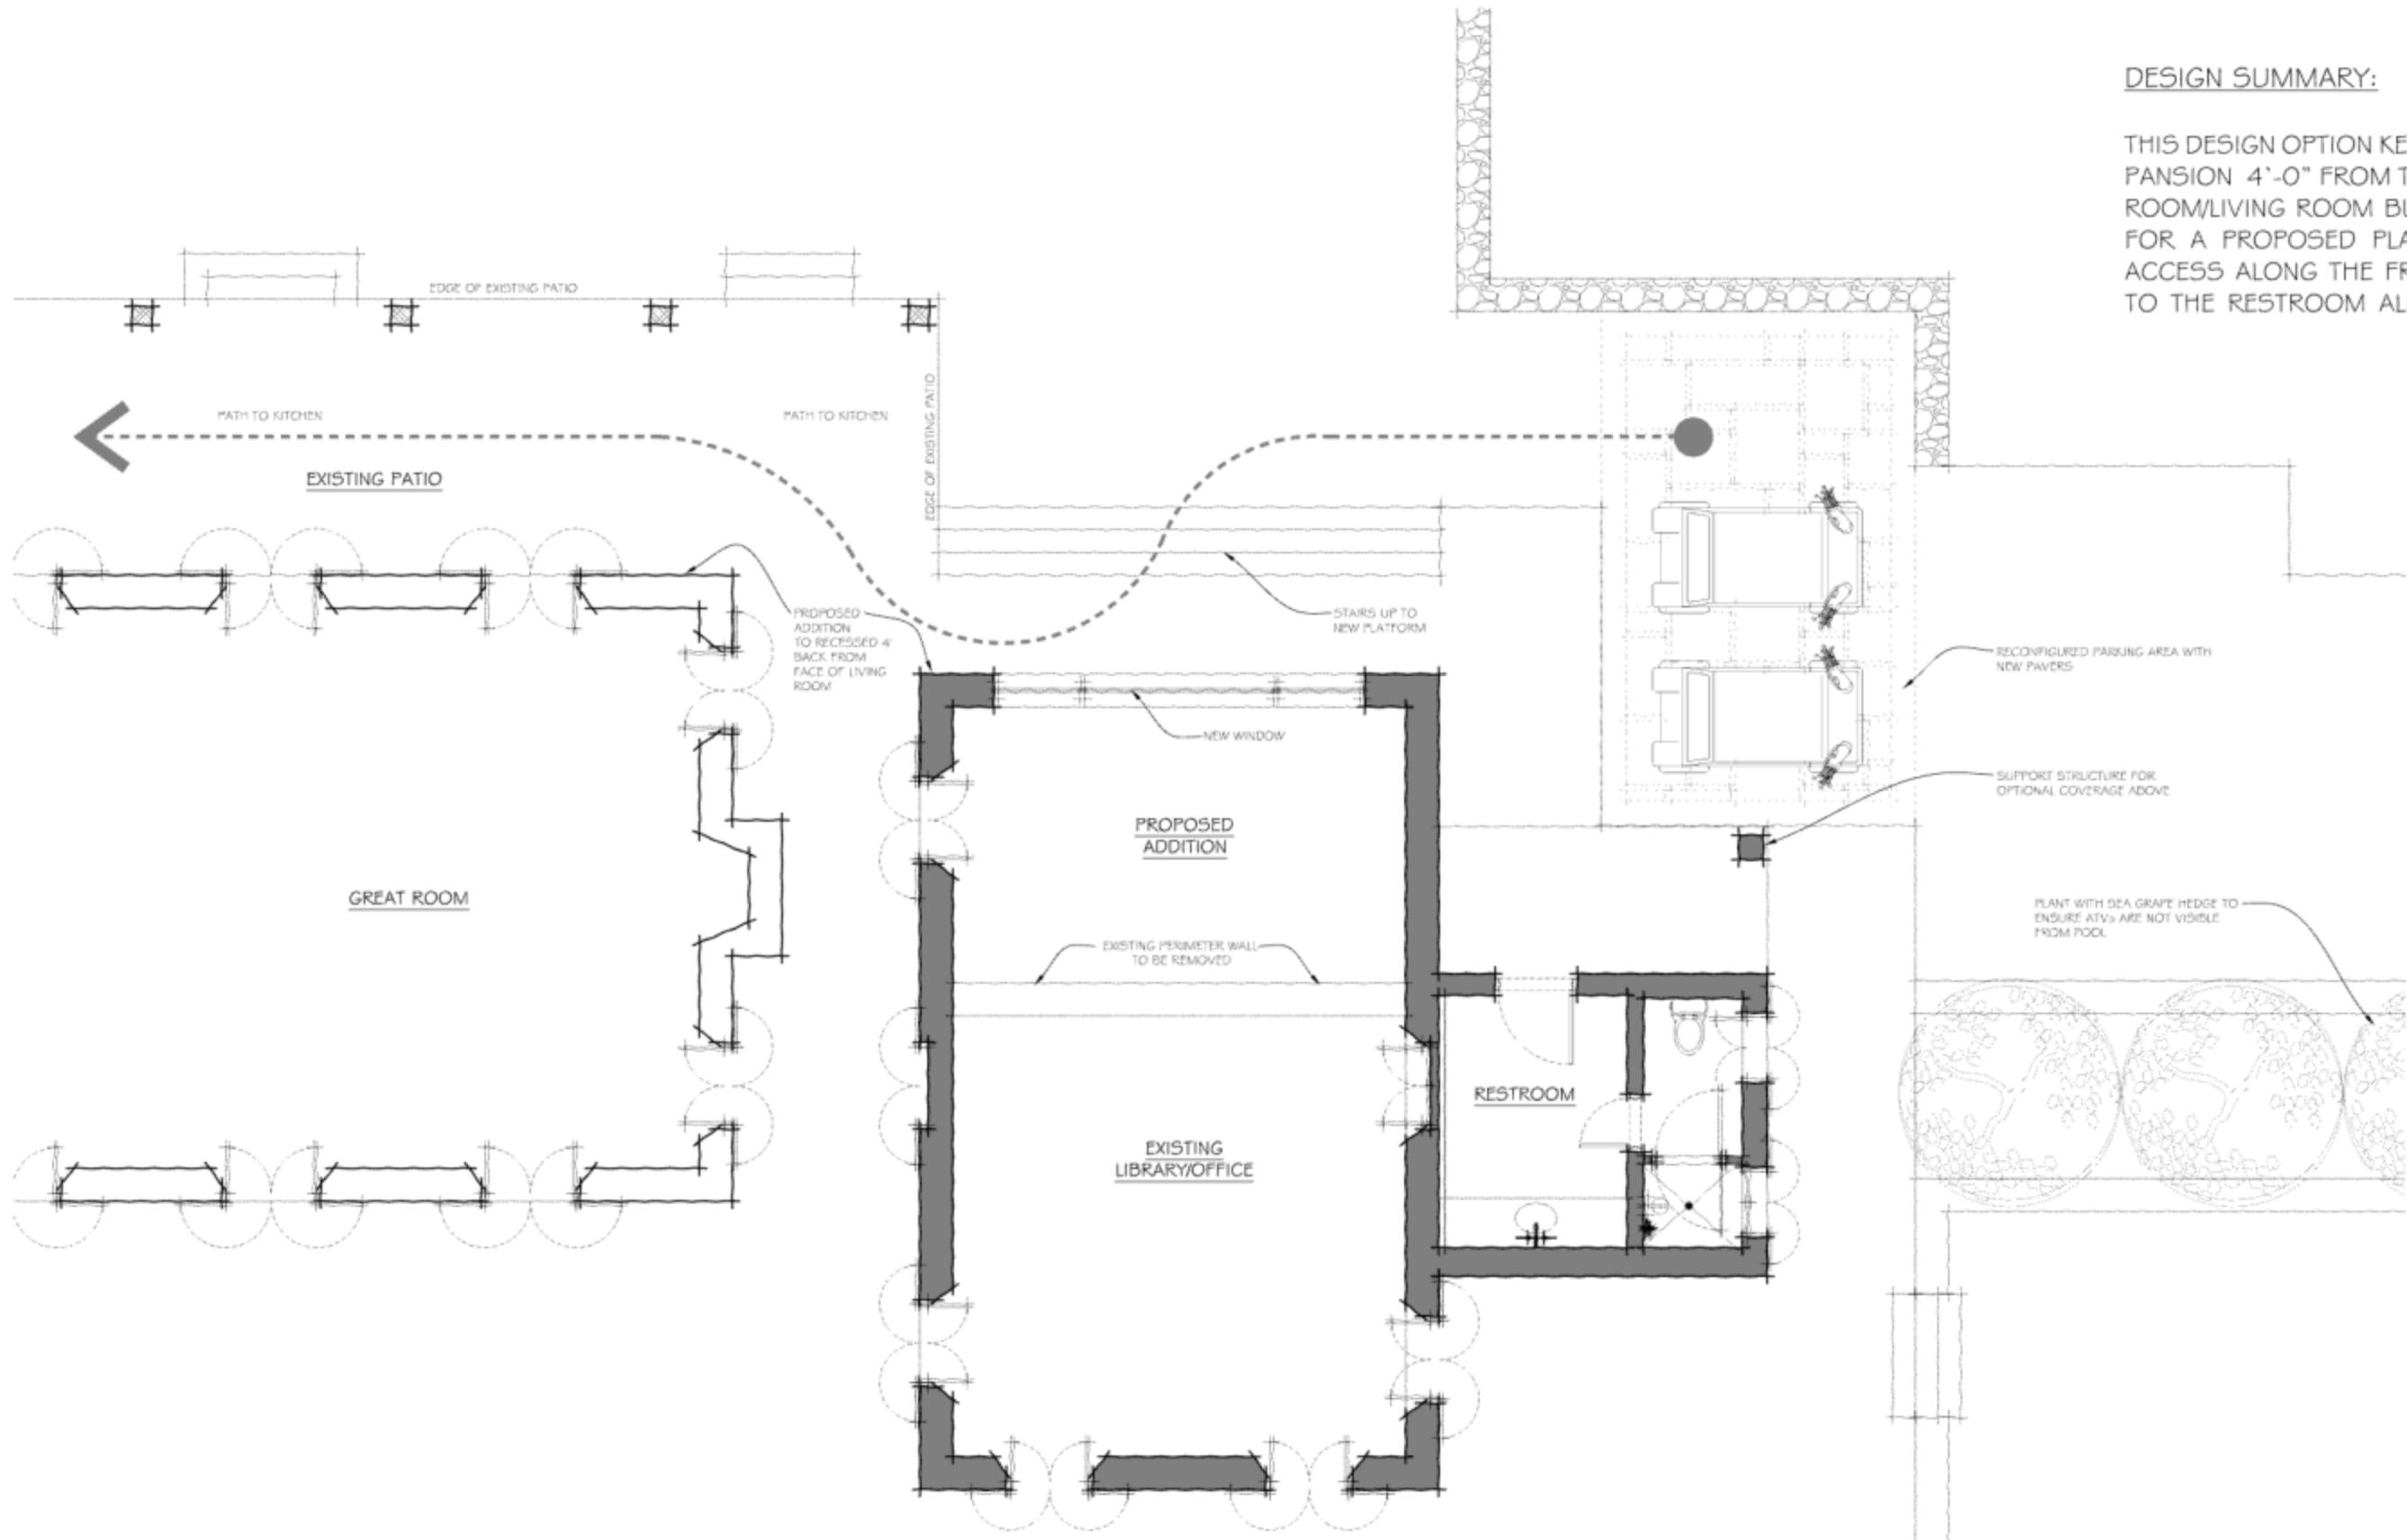

LIBRARY/STUDY EXPANSION


JDG Jaredian Design Group
Architects, Engineers and Planners

Little St. James, United States Virgin Islands

MAR. 03, 2014 | SCHEMATIC DESIGN SUBMITTAL FOR REVIEW

DESIGN SUMMARY:

THIS DESIGN OPTION HAS THE PROPOSED ADDITION ALIGNED WITH THE GREAT ROOM BUILDING . WITH THIS LAYOUT, ACCESS TO THE RESTROOM ALONG THE FRONT INCLUDES (2) TWO SMALL SET OF STAIRS.

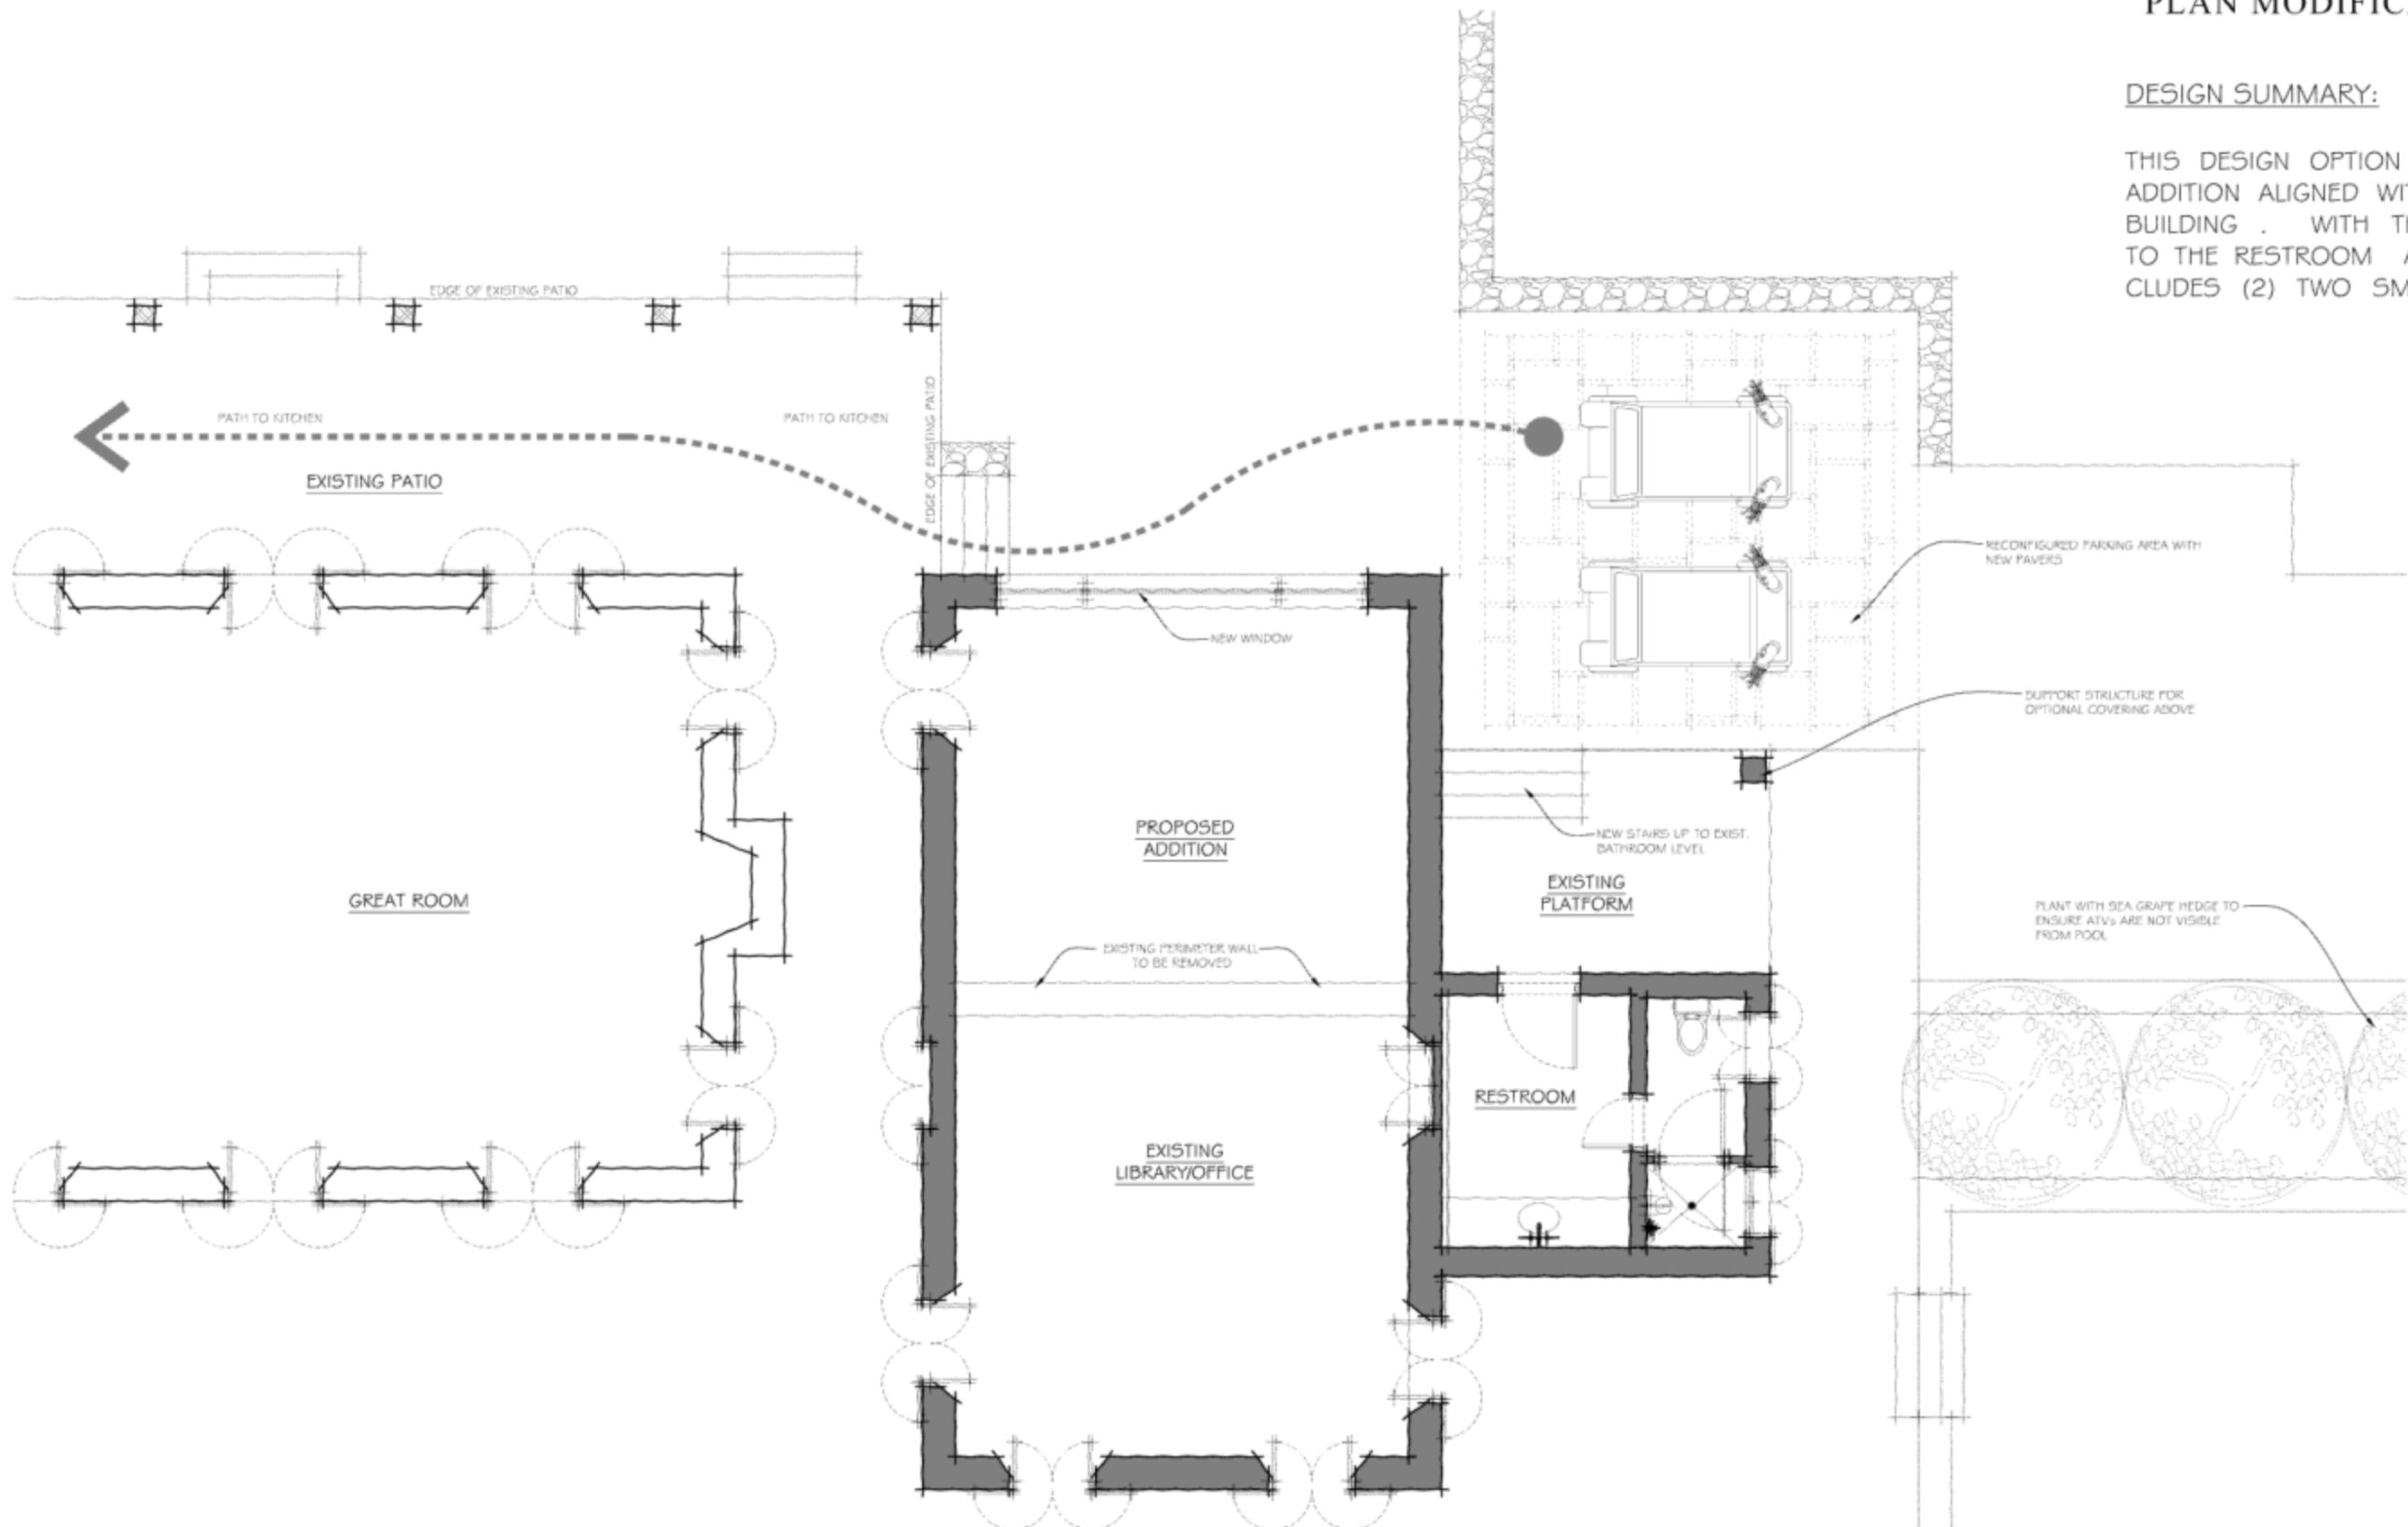

LIBRARY/STUDY EXPANSION

JDG Jaredian Design Group
Architects, Engineers and Planners

Little St. James, United States Virgin Islands

MAR. 03, 2014 | SCHEMATIC DESIGN SUBMITTAL FOR REVIEW